


STUDIU DE OPORTUNITATE
LOTIZARE PT. LOCUINTE SI FUNCTIUNI COMPLEMENTARE
LOC. SANTANDREI, JUD. BIHOR

SUPRAFATA NR CAD 59984
SUPRAFATA NR CAD 59985

= 20 250,00 MP.
= 20 250,00 MP.

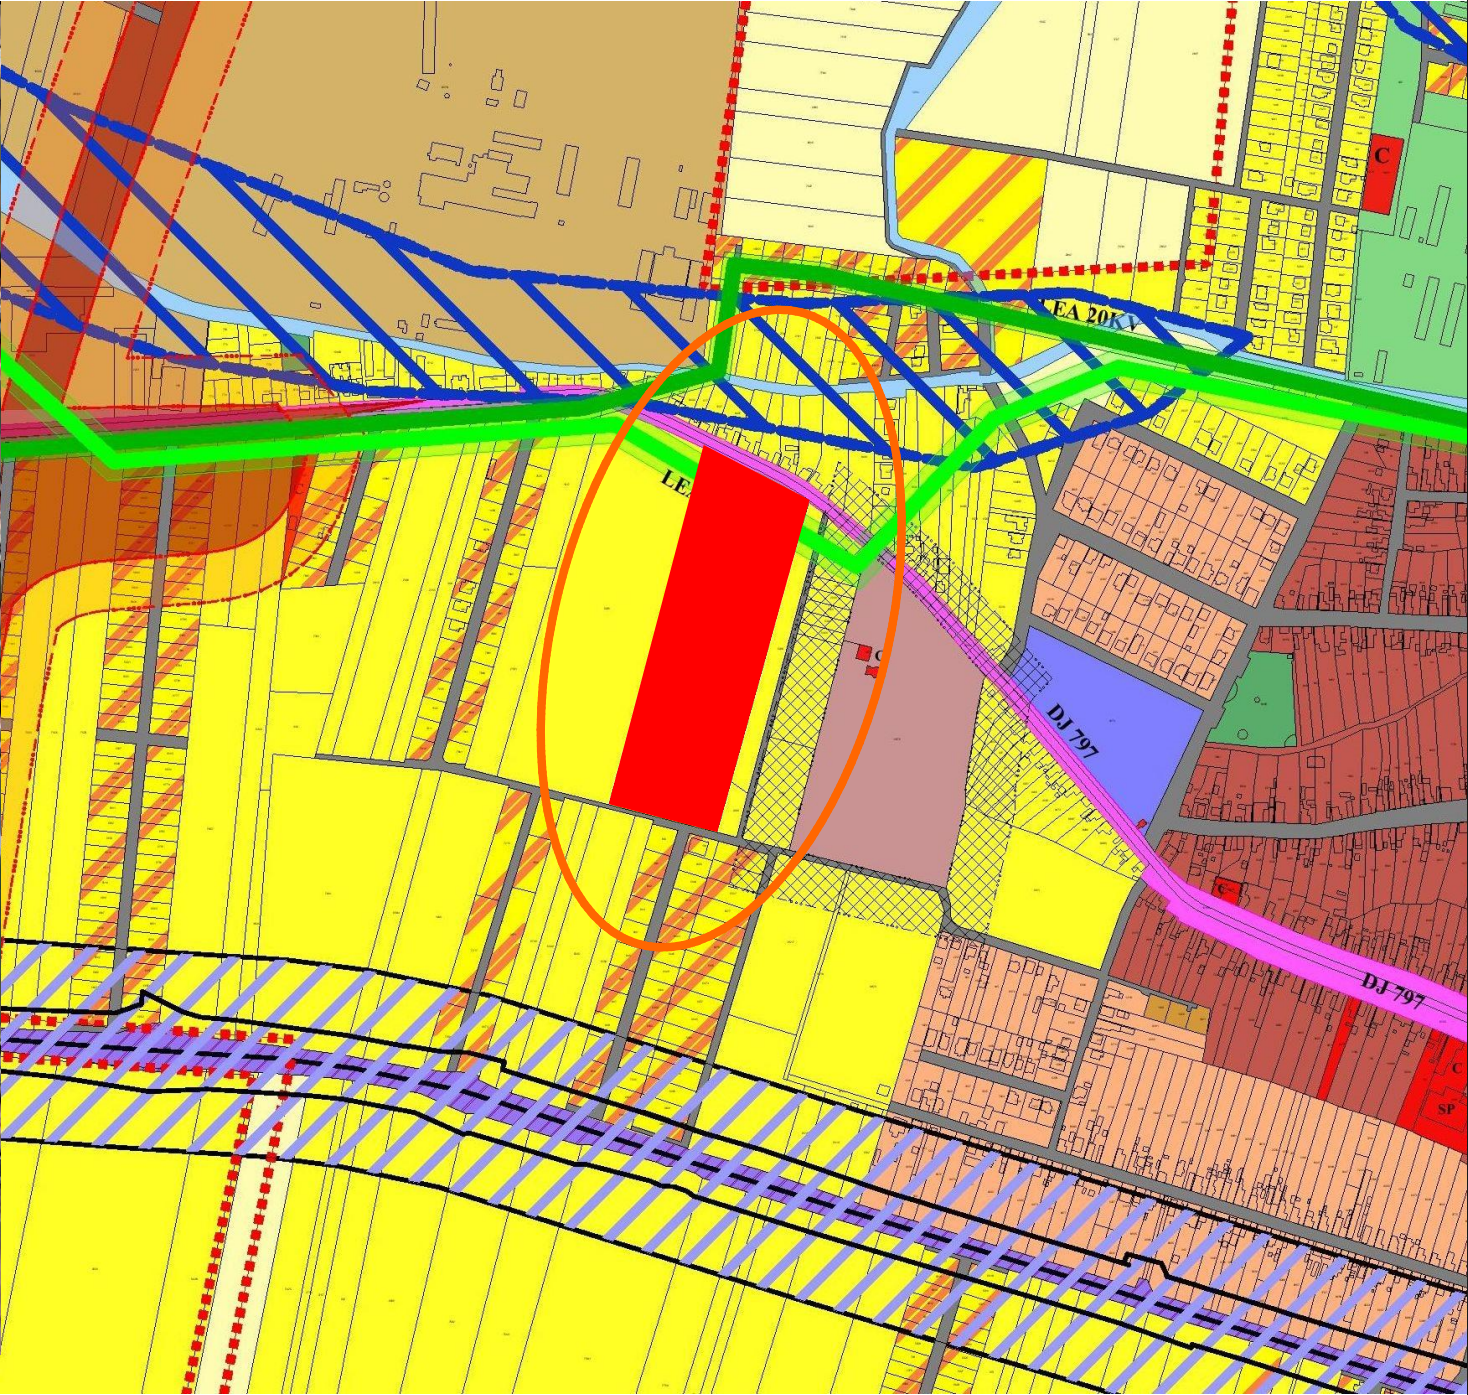

	ATELIER ARHITECT ARNOLD SZABO SRL CUI 4855532 J05/3473/1993 ORADEA , STR. GHEORGHE DOJA NR. 99/C 0737/040685 szabo_anemari@yahoo.com			CRETIU PETRU CRETIU ADRIAN IOAN	
		NUME SI PRENUME	SEMNATURA	PUZ LOTIZARE PT. LOCUINTE SI FUNCTIUNI COMPLEMENTARE LOC. SANTANDREI, JUD. BIHOR	
	SEF PROIECT	ARH. SZABO ANE MARIE		PLAN DE INCADRARE IMAGINE SATELITARA SUPRAPUNERE CU EXTRAS PUG 1/U	
	PROIECTAT	ARH. SZABO ANE MARIE		in curs de aprobare	
			DATA 10/2021		