


S.C. WEST BUILDINGS CONS S.R.L.

P.U.Z.-Plan Urbanistic Zonal- INCADRARE IN PUG COM. SANTANDREI

CONSTRUIRE ANSAMBLU DE LOCUINTE SEMICOLECTIVE SI IMPREJMUIRE TEREN

com. Santandrei, str. Pandurilor nr.18-20, jud. Bihor

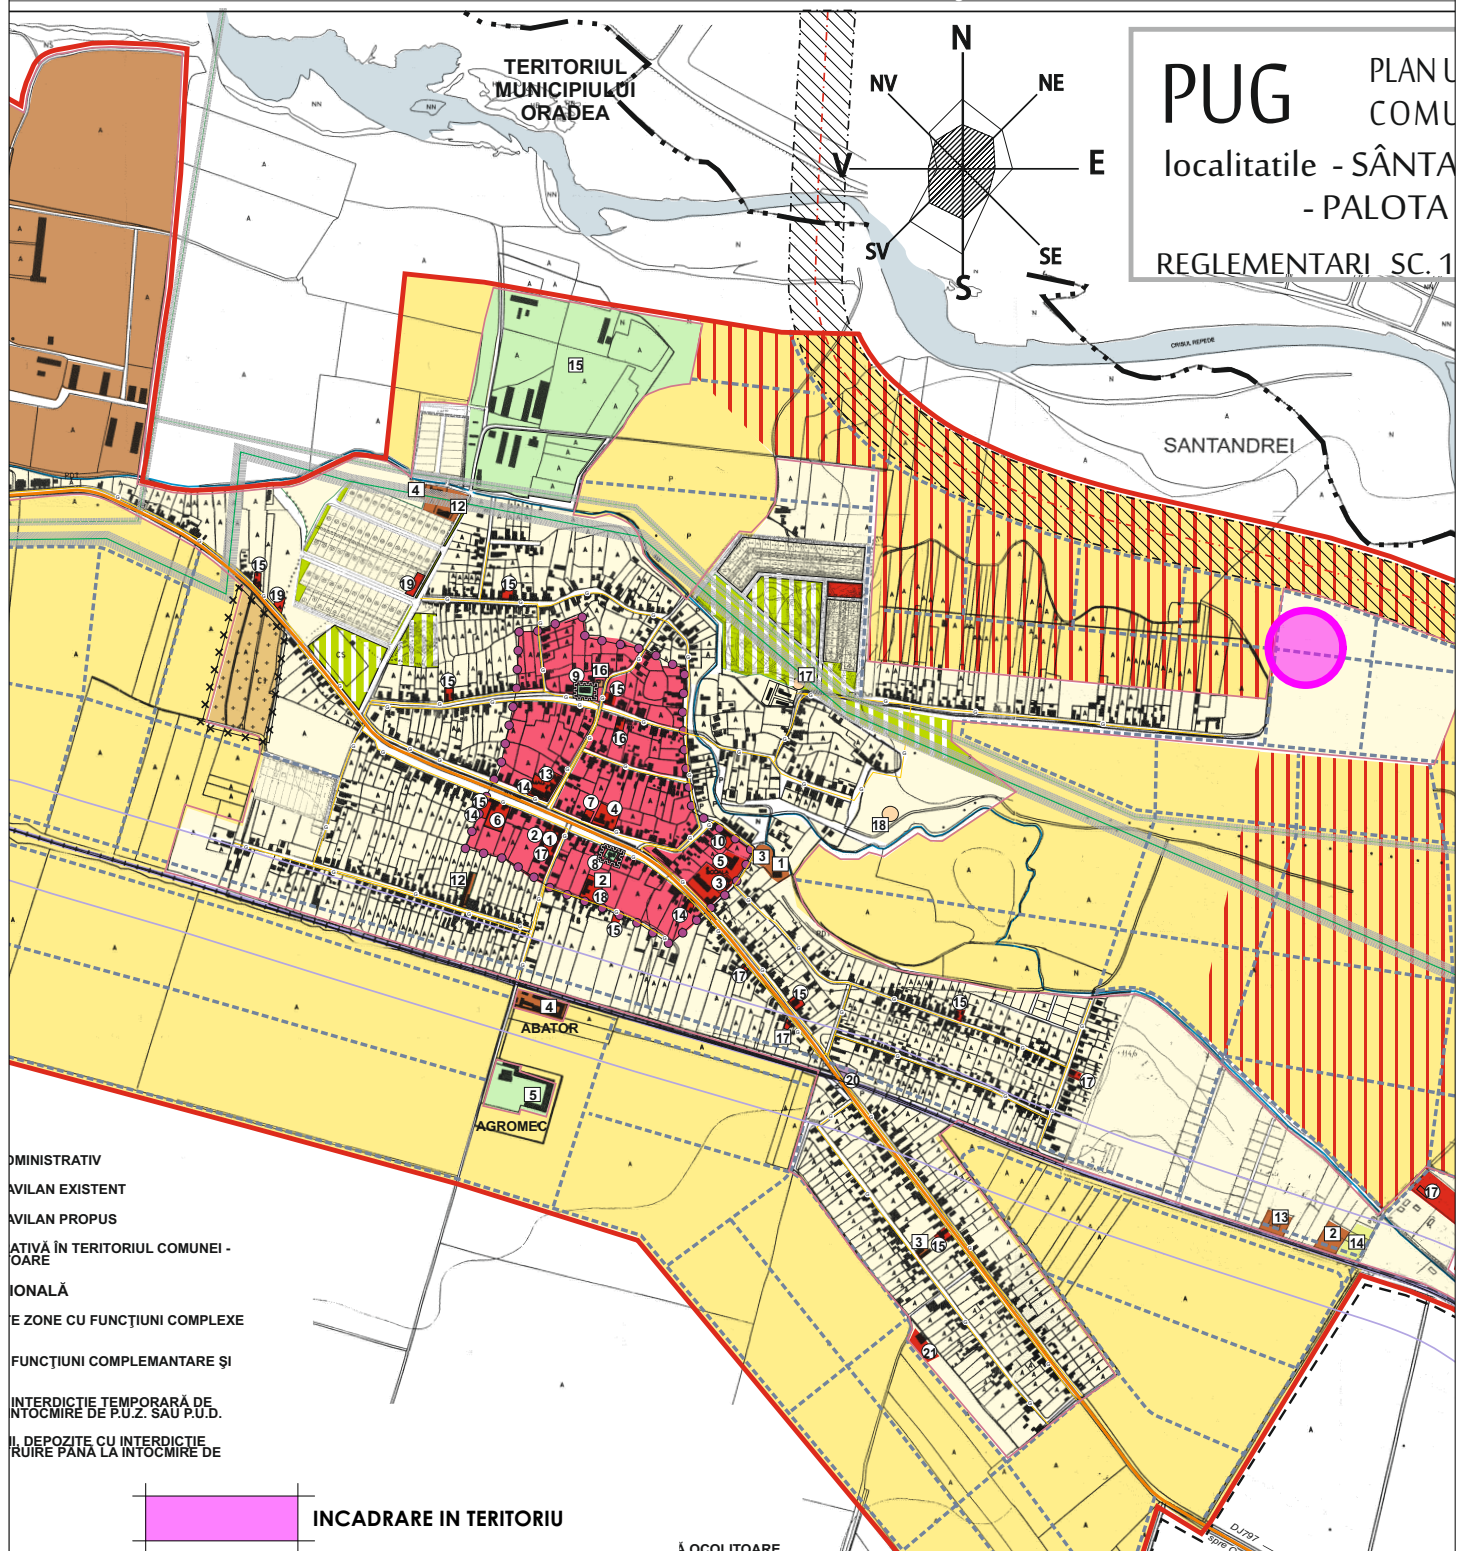

B.I.A. Letea Dorin Florian &
S.C. ARH Vision S.R.L.-Oradea
Romania, 410419 Oradea str. Salcamilor nr.13B,
bl. PB138, ap.16. Tel/fax: 0770 217 379; Mobil: 0741 090 037,
e_mail: martaioanbogdan@yahoo.com
suc. Mun. Oradea, Nr. O.R.C.: J 05/1719/07, C.I.F.: RO 22038707

SEF PROIECT	arh. DORIN LETEA
PROIECTAT	arh. CAPUS DIANA ANTOANETA
INTOCMIT	arh. CAPUS DIANA ANTOANETA

S.C. WEST BUILDINGS CONS S.R.L.

-reprez prin ALBA ANA

P.U.Z.-Plan Urbanistic Zonal

CONSTRUIRE ANSAMBLU DE LOCUINTE SEMICOLECTIVE SI
IMPREJMUIRE TEREN

com. Santandrei, str. Pandurilor nr.18-20, jud. Bihor

scara
1:5 000

PLAN DE INCADRARE IN ZONA
incadrare in P.U.G Santandrei

PR.396/
2023

IAN.
2023

1/U