


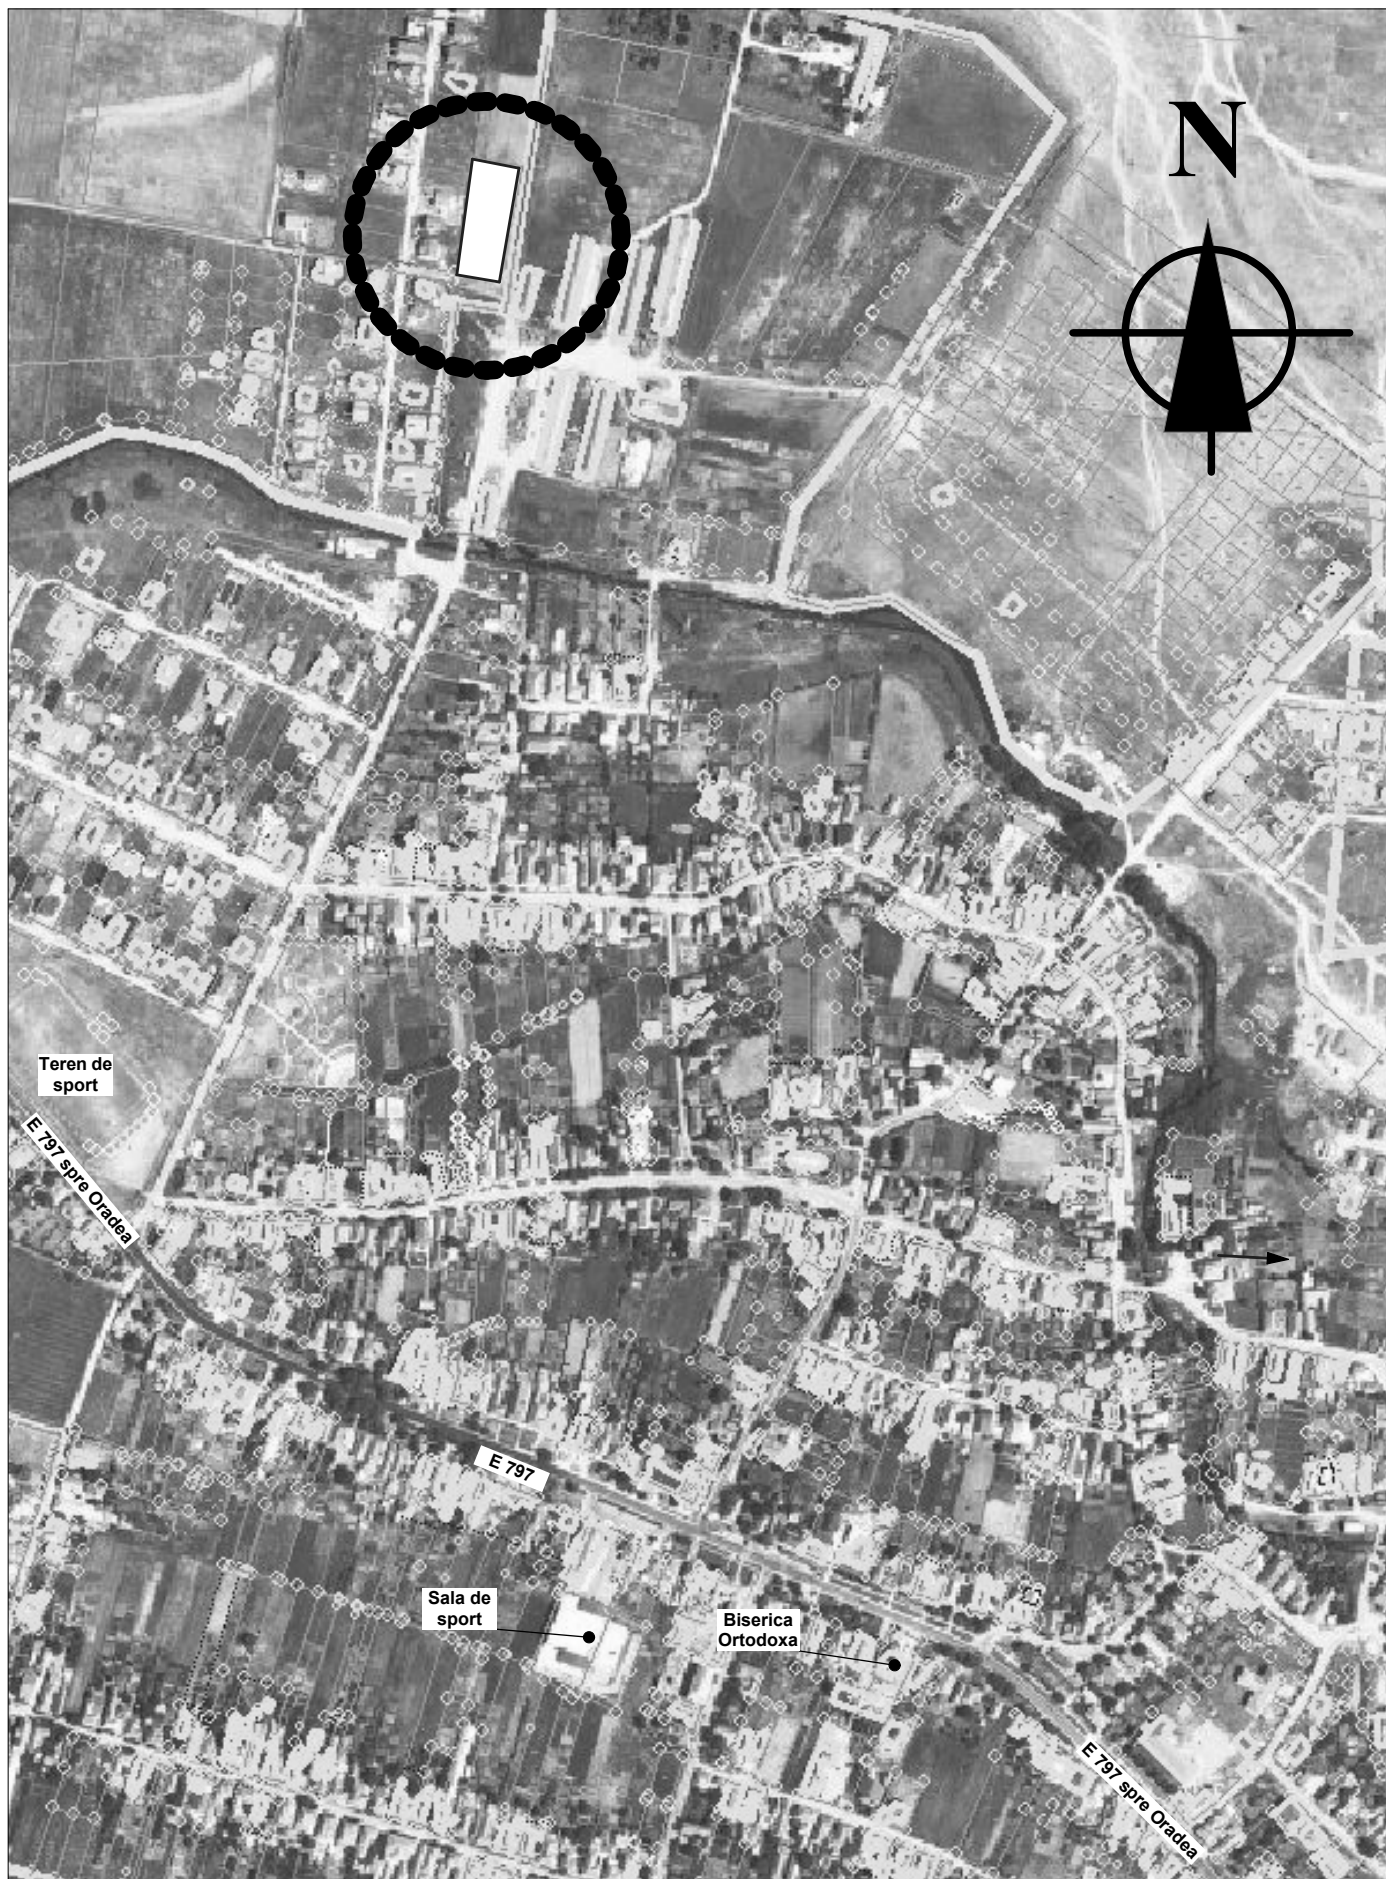

Verificator	Nume	Cerinta	Referat , expertiza nr. / data		
	S.C. GISPRO S.R.L. J05/733/2002; CUI 14790724 Tel/fax : 0259.457220; 0359.440542 Mobil : 0728.876740; 0749026915		Beneficiar: <i>Biserica Pentecostala Elim Santandrei</i> Lucrare: Studiu de oportunitate - schimbare de destinatie pentru construire biserica pentecostala S+P+2E, loc. Santandrei, com. Santandrei, str. Salciei, nr. cad.56962 si 56963, jud. Bihor		PR. NR. /2016
	Specificatie	Nume , Prenume	Semnatura	Scara: 1:5000	Faza: P.U.Z.
	Sef Proiect	arh. Diana SIME			
	Proiectat	arh. Diana SIME		Data: 2016	Plansa nr. U/0
Desenat	arh. Bodea Doru Florin				