


INTRODUCERE TEREN IN INTRAVILAN PENTRU CONSTRUIRE CENTRALA ELECTRICA FOTOVOLTAICA PALOTA SI IMPREJMUIRE TEREN

JUD. BIHOR, LOC. SANTANDREI, SAT PALOTA NR. CAD. 5583, 3712, 3337, 6966, 7069, 7166, 7107, 7389, 9372, 9438, 7592, 7541, 7538, 7565, 2715, 6224

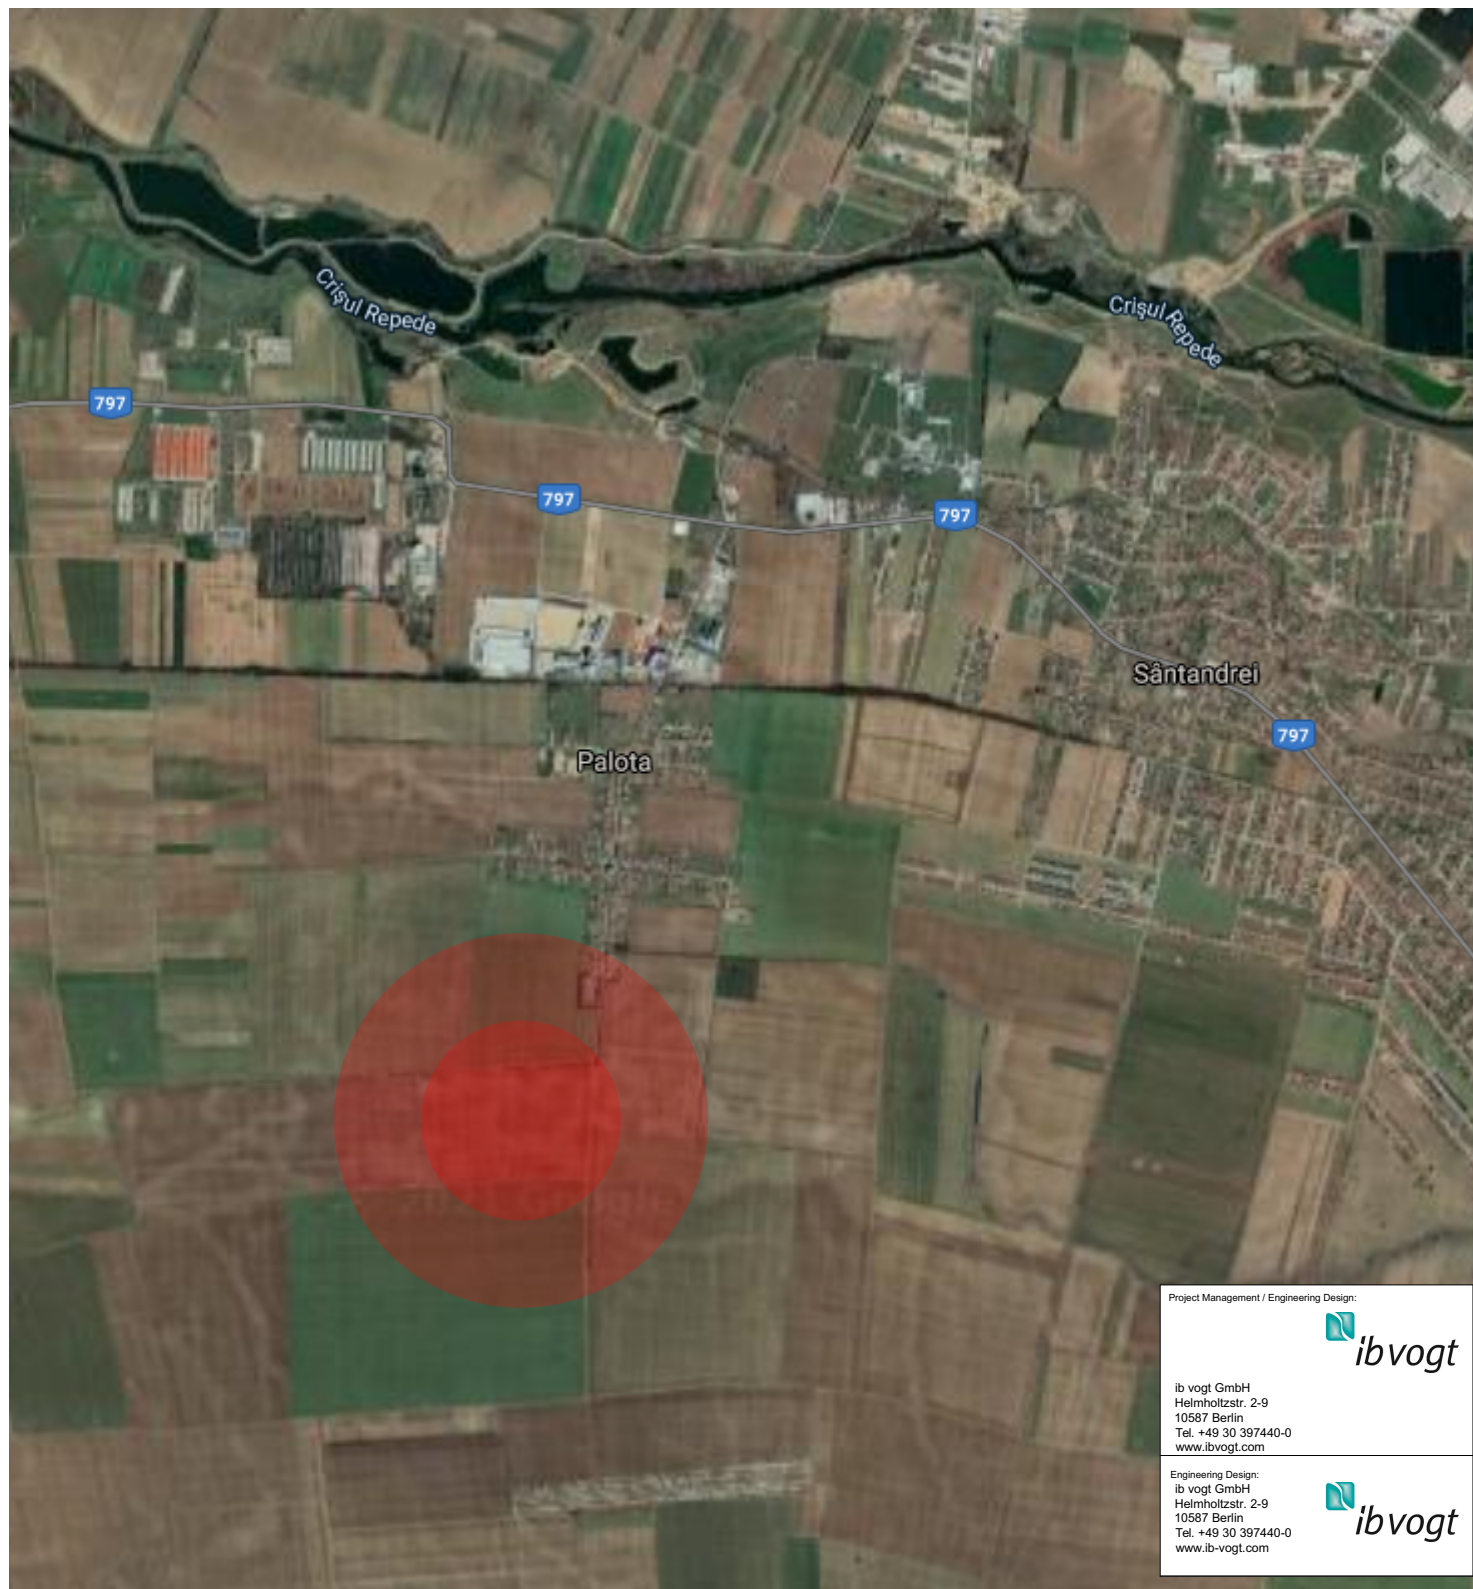

Project Management / Engineering Design:

ibvogt

ib vogt GmbH
Helmholtzstr. 2-9
10587 Berlin
Tel. +49 30 397440-0
www.ibvogt.com

Engineering Design:
ib vogt GmbH
Helmholtzstr. 2-9
10587 Berlin
Tel. +49 30 397440-0
www.ibvogt.com

ibvogt

Verificator Expert			Cerinta:	REFERAT / EXPERTIZA / NR. DATA	
 Sapient Consulting	S.C. Sapient Consulting S.R.L. C.U.I. RO 27041975 adresa: jud.: Bihor , mun.: Oradea , str: Vasile Alecsandri , nr. 1, ap. 19D telefon: 0730130486 e-mail: costel@sapientimobiliare.com		<u>Beneficiar:</u>	IB VOGT ALFA SRL	Nr. pr:
			<u>Titlu proiect:</u>	INTRODUCERE TEREN IN INTRAVILAN PENTRU CONSTRUIRE CENTRALA ELECTRICA FOTOVOLTAICA PALOTA SI IMPREJMUIRE TEREN	
			<u>Amplasament:</u>	JUD. BIHOR, LOC. SANTANDREI, SAT PALOTA NR. CAD. 5583, 3712, 3337, 6966, 7069, 7166, 7107, 7389, 9372, 9438, 7592, 7541, 7538, 7565, 2715, 6224	Faza: PUZ
	Sef proiect	ARH. TIVADAR I. DANIEL		Scara:	<u>Titlu plansa:</u>
Proiectat	ARH. TIVADAR I. DANIEL			PLAN DE INCADRARE	Plansa: U.01
Redactat	ARH. STAG. ARDELEAN ADRIAN		07.2021		