



PLAN URBANISTIC ZONAL- INFIINTARE SERA POMICOLA SI SERA
PRODUCTIE IN LOCALITATEA SINTANDREI

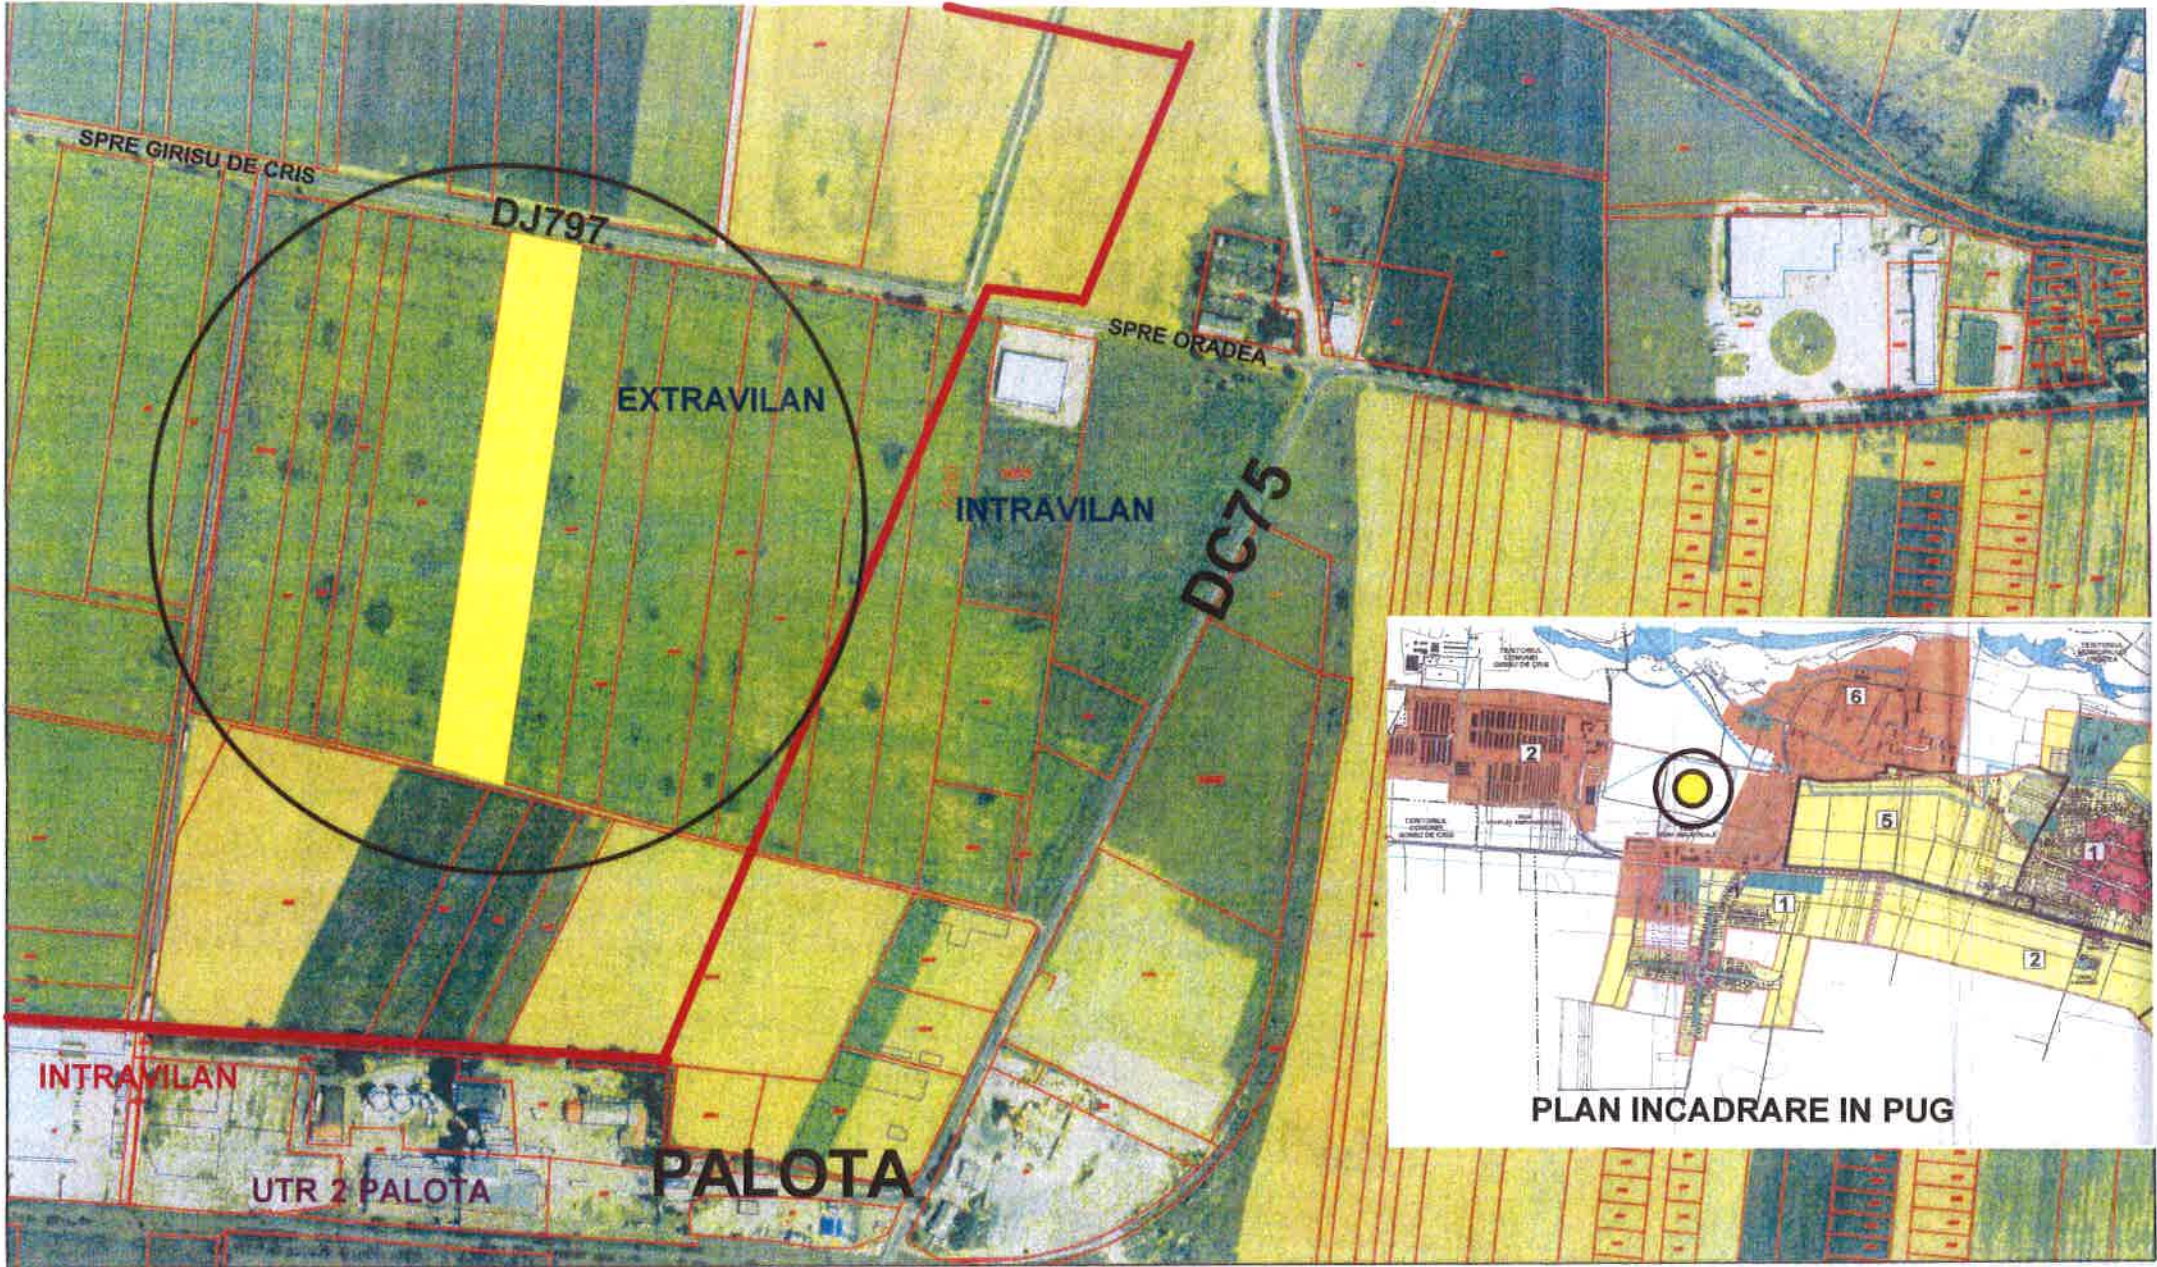

LEGENDA:

TEREN STUDIAT
LIMITA INTRAVILAN

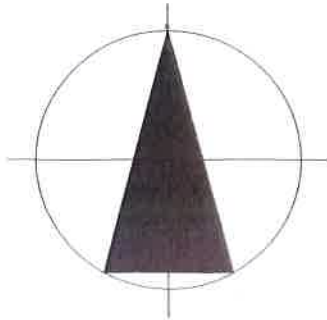

S.C. ARHIFORMA S.R.L.				BENEFICIAR: SC CRICO GREEN SRL SINTANDREI, sat PALOTA, nr.cad.57677, 57678, jud.Bihor		2017
SPECIFICATIE	NUME	SEMNATURA	Scara: 1:5000	LUCRARE: INFIINTARE SERA POMICOLA SI SERA PRODUCTIE IN LOCALITATEA PALOTA, COMUNA SINTANDREI	Faza P.U.Z.	Plansa 1U
SEF PROIECT	ARH. MOLDOVAN CRISTIAN					
PROIECTAT	ARH. MOLDOVAN CRISTIAN		2017	PLAN DE INCADRARE IN ZONA SI PUG		
DESENAT	ARH. MOLDOVAN CRISTIAN					