


P.U.Z. INTRODUCERE PARCELE IN INTRAVILAN

COMUNA SANTANDREI, LOC. PALOTA, NR. CAD. 53470, 55077, 55081, 56738, 56789, 56907 JUD. BIHOR

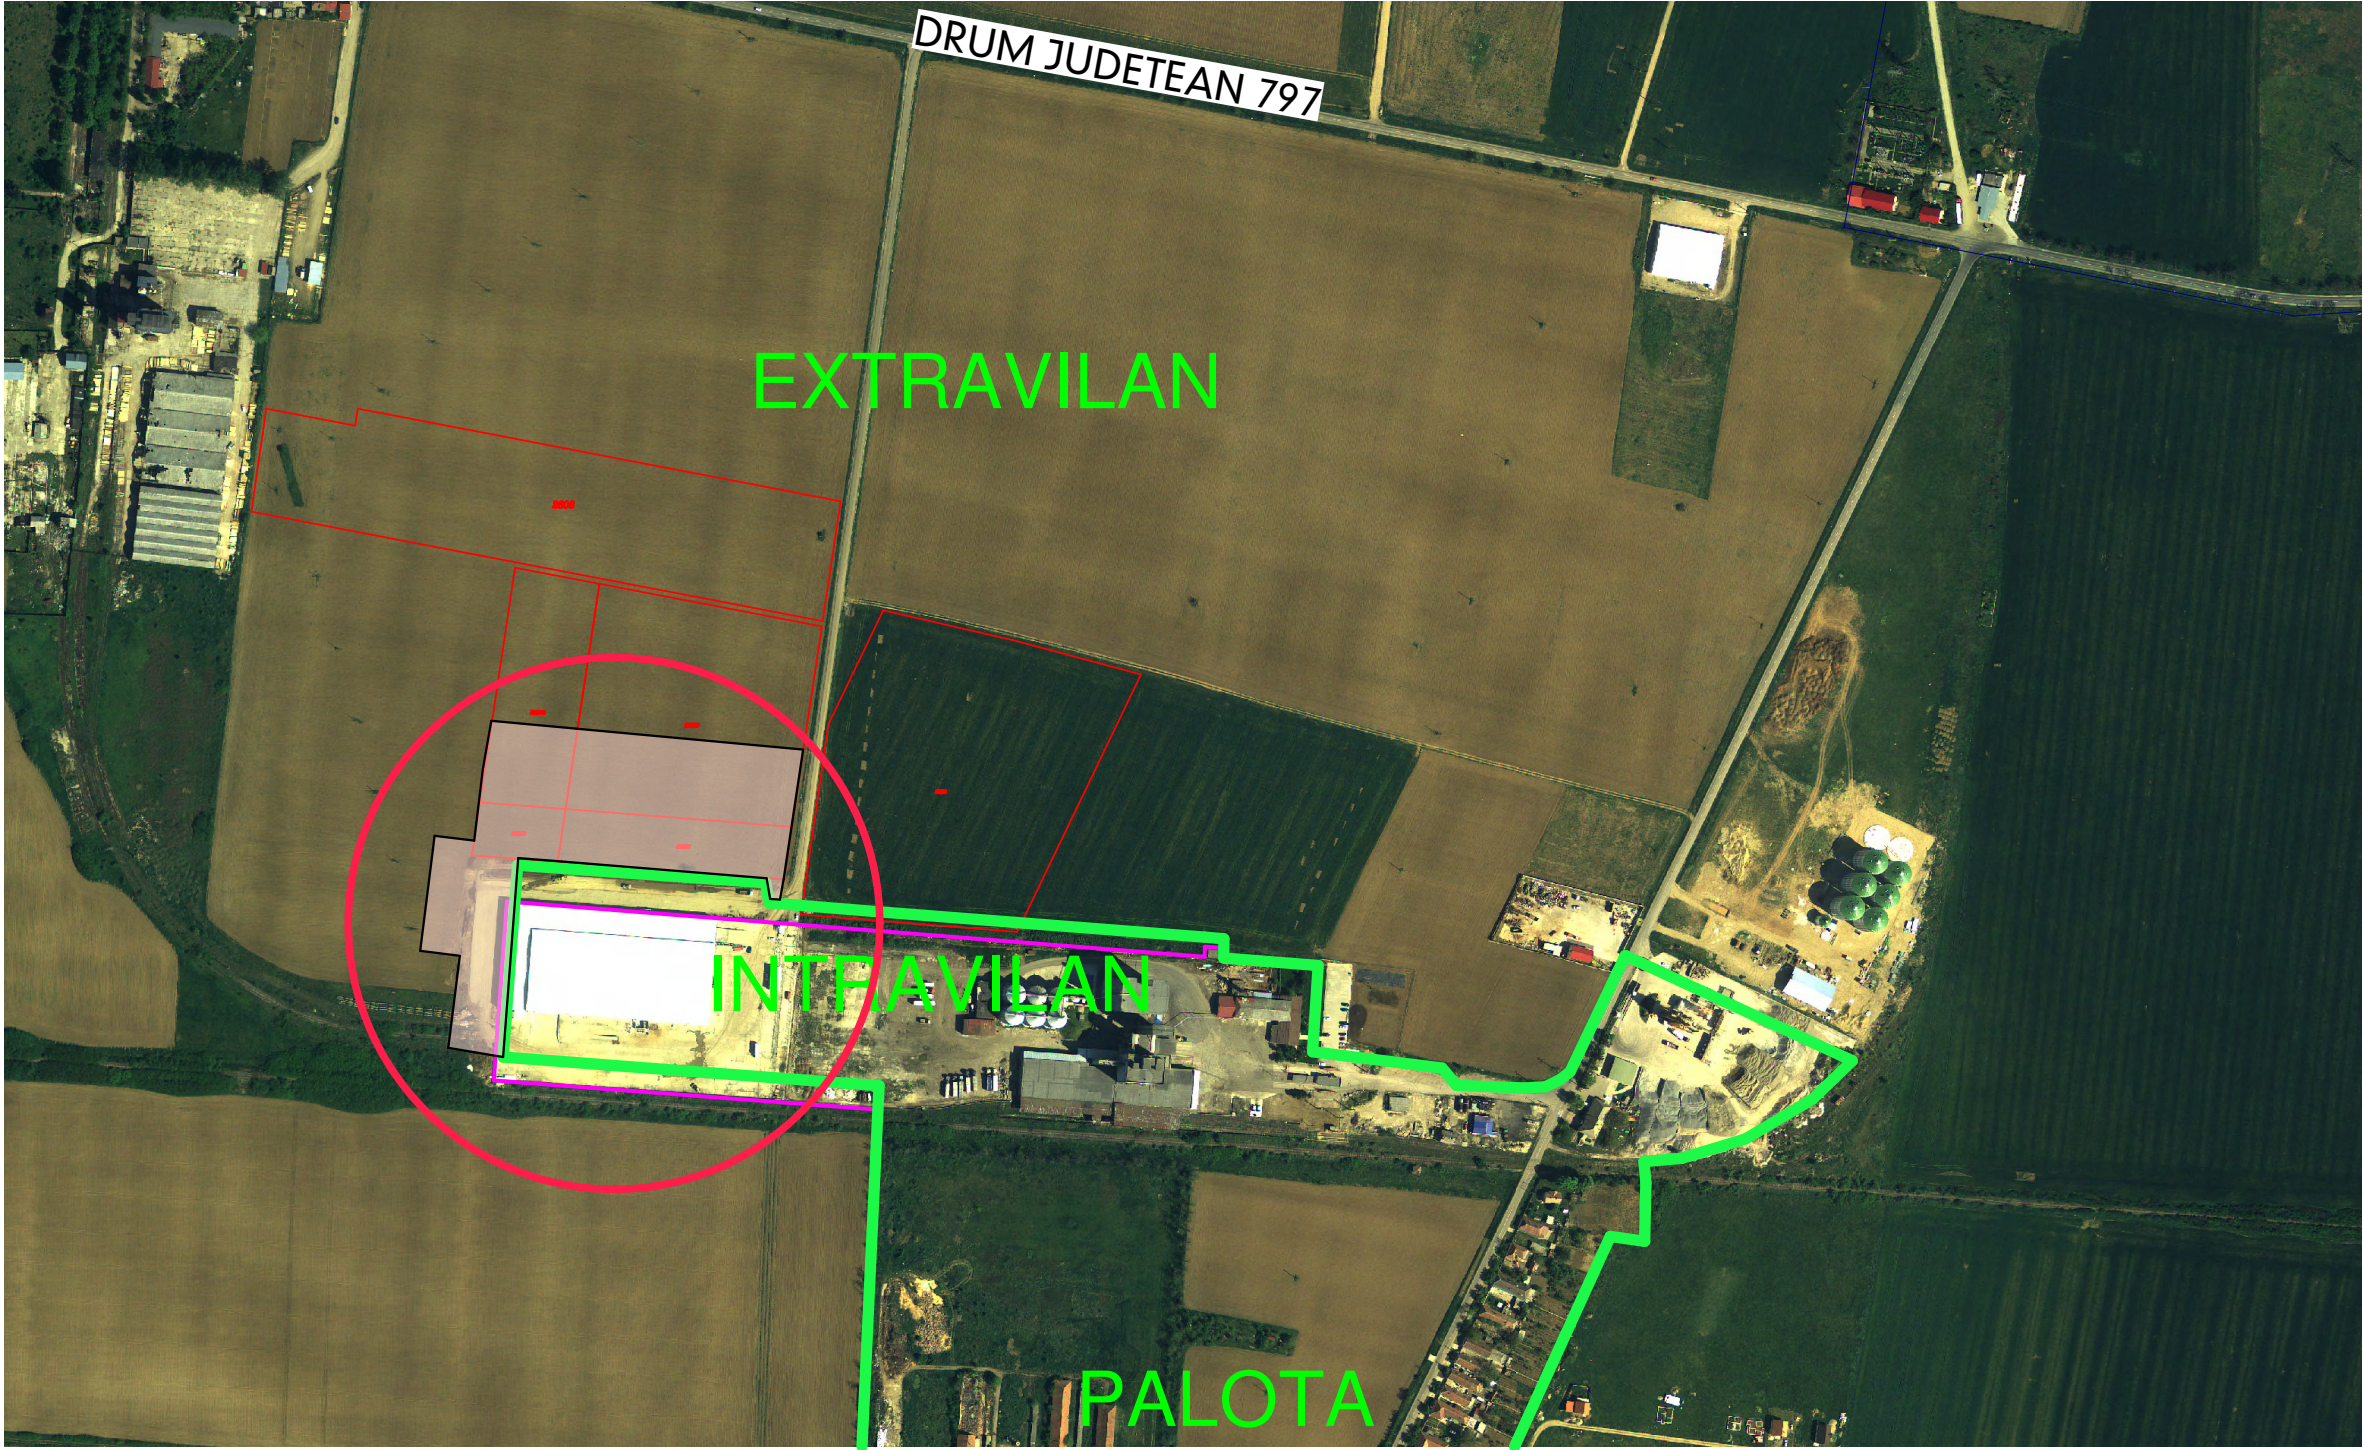

— LIMITA INTRAVILAN

PLAN INCADRARE SC. 1:5000



RO 410540 ORADEA STR. LEONARDO DA VINCI
NR. 19, TEL. 0259-428656 MOBIL 0721-219977
0726-185869
SC POLIART SRL
WWW.POLIARTONLINE.COM

BENEFICIAR: S.C. MADRUGADA COM S.R.L.
BESSEL IOZSEF ZSOLT
PROIECT: PUZ - INTRODUCERE PARCELE IN INTRAVILAN
PENTRU AMPLASARE HALA PRODUCTIE
COMUNA SANTANDREI, SAT PALOTA, NR. CAD. 53470,
55077, 55081, 56738, 56789, 56907 JUD. BIHOR

PROIECT
NR:

SPECIFICATIE	NUME	SEMNATURA
SEF PROIECT	ARH. TIVADAR I. DANIEL	
PROIECTAT	ARH. TIVADAR I. DANIEL	
	STUD. ARH. ARDELEAN ADRIAN	
REDACTAT	STUD. ARH. ARDELEAN ADRIAN	

DATA
07.2015
SCARA
1:5000

PLANSĂ:

**PLAN
INCADRARE**

FAZA:
P.U.Z.

PLANSĂ
NR:
01.U