


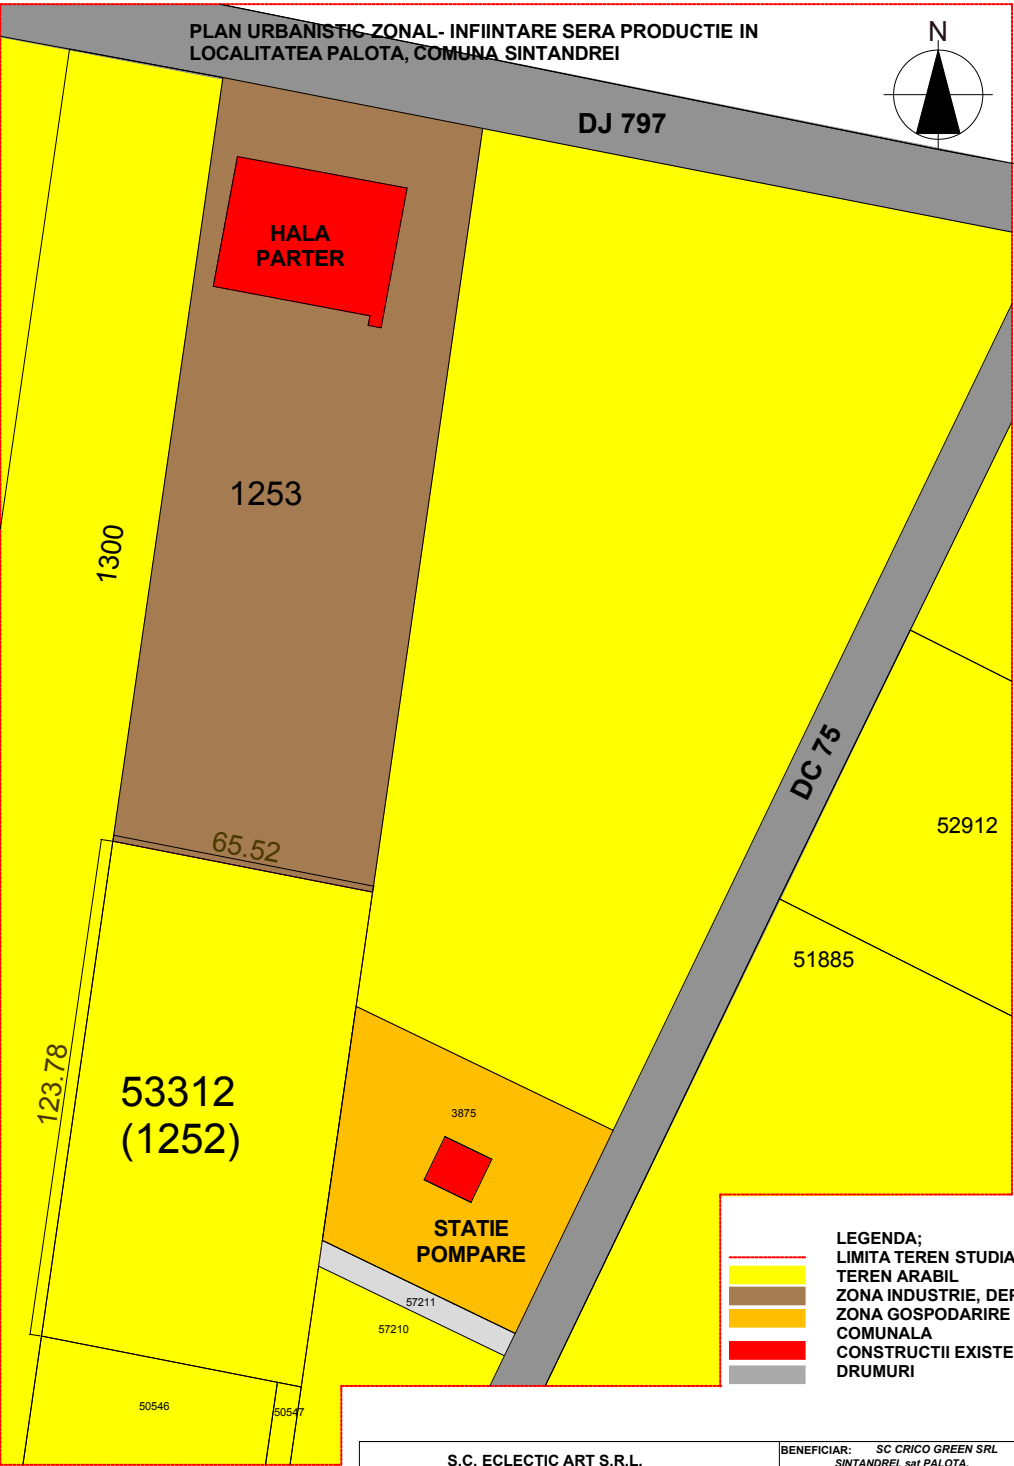

S.C. ECLECTIC ART S.R.L.				BENEFICIAR: SC CRICO GREEN SRL SINTANDREI, sat PALOTA, nr.cad.53312(1252), Jud.Bihor.	2016
SPECIFICATIE	NUME	SEMNATURA	Scara: 1:1000	LUCRARE: PUZ INFIINTARE SERA PRODUCTIE IN LOCALITATEA PALOTA	Faza P.U.Z.
SEF PROIECT	ARH. MOLDOVAN CRISTIAN				
PROIECTAT	ARH. MOLDOVAN CRISTIAN		2016	PLAN DE SITUATIE EXISTENT	Plansa 2U
DESENAT	ARH. MOLDOVAN CRISTIAN				