

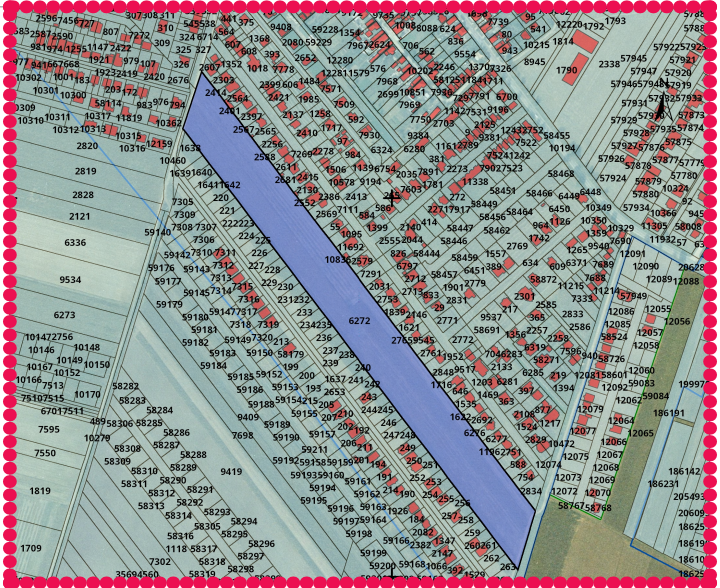


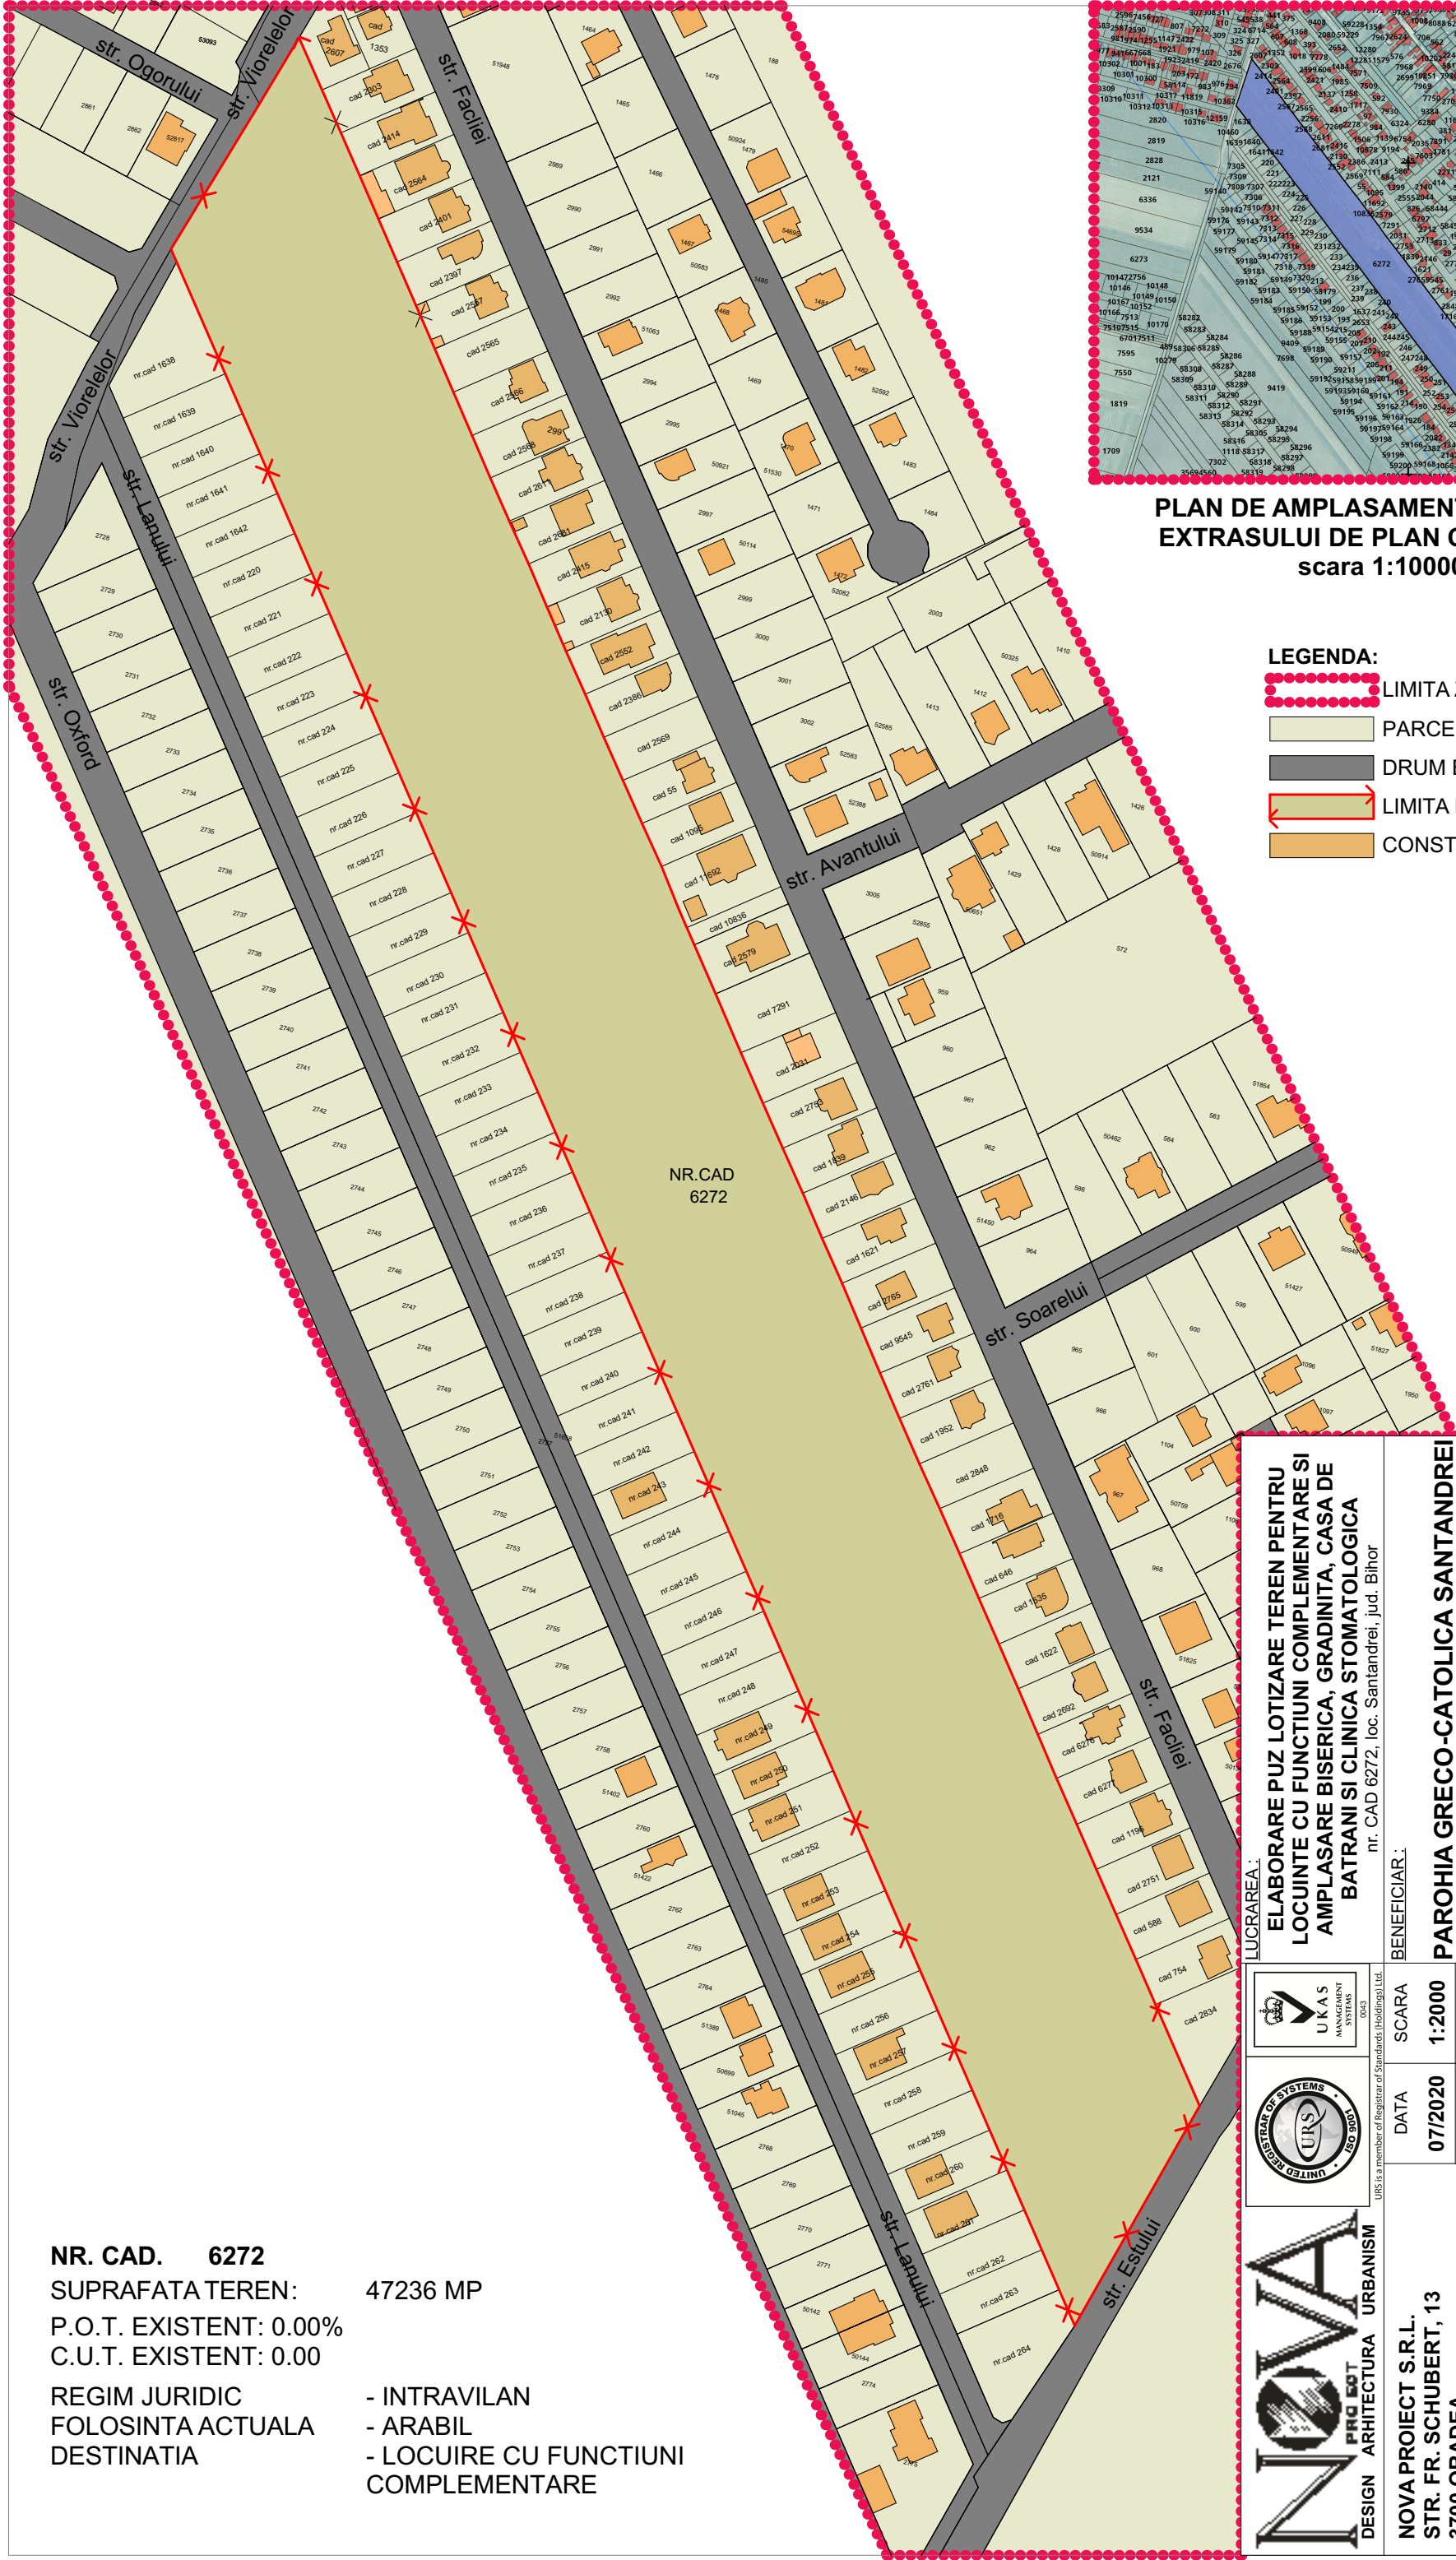

PLAN DE AMPLASAMENT CONFORM EXTRASULUI DE PLAN CADASTRAL  
scara 1:10000

- LEGENDA:**
- LIMITA ZONEI STUDIASTE
  - PARCELE EXISTENTE
  - DRUM EXISTENT
  - LIMITA DE PROPRIETATE
  - CONSTRUCTII EXISTENTE

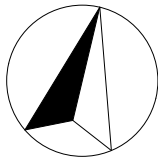

NR. CAD. 6272  
SUPRAFATA TEREN: 47236 MP  
P.O.T. EXISTENT: 0.00%  
C.U.T. EXISTENT: 0.00  
REGIM JURIDIC - INTRAVILAN  
FOLOSINTA ACTUALA - ARABIL  
DESTINATIA - LOCUIRE CU FUNCTIUNI COMPLEMENTARE

|                     |  |   |  |                                           |  |
|---------------------|--|---|--|-------------------------------------------|--|
| LUCRAREA:           |  | ELABORARE PUZ LOTIZARE TEREN PENTRU LOCUINTE CU FUNCTIUNI COMPLEMENTARE SI AMPLASARE BISERICA, GRADINITA, CASA DE BATRANI SI CLINICA STOMATOLOGICA |  | nr. CAD 6272, loc. Santandrei, jud. Bihor |  |
| BENEFICIAR:         |  | PAROHIA GRECO-CATOLICA SANTANDREI   |  | prin preot paroh Avram Romulus Ilie       |  |
| SCARA               |  | 1:2000   |  | FAZA                                      |  |
| DATA                |  | 07/2020   |  | PR. NR.                                   |  |
| P.U.Z.              |  | /2020   |  | P.U.Z.                                    |  |
| NOVA PROIECT S.R.L. |  | STR. FR. SCHUBERT, 13   |  | 3700 ORADEA                               |  |
| ROMANIA             |  | TEL. 0259/412549   |  | ARH. MUTH OCTAVIAN                        |  |
| PROIECTAT           |  | ARH. MUTH OCTAVIAN   |  | REDACTAT                                  |  |
| VERIFICAT           |  | ARH. SEGHEDI SIMONA   |  | ARH. MAXIM ALEXANDRU                      |  |