



P.U.Z. INTRODUCERE PARCELE IN INTRAVILAN

COMUNA SANTANDREI, LOC. PALOTA, NR. CAD. 53470, 55077, 55081, 56738, 56789, 56907 JUD. BIHOR

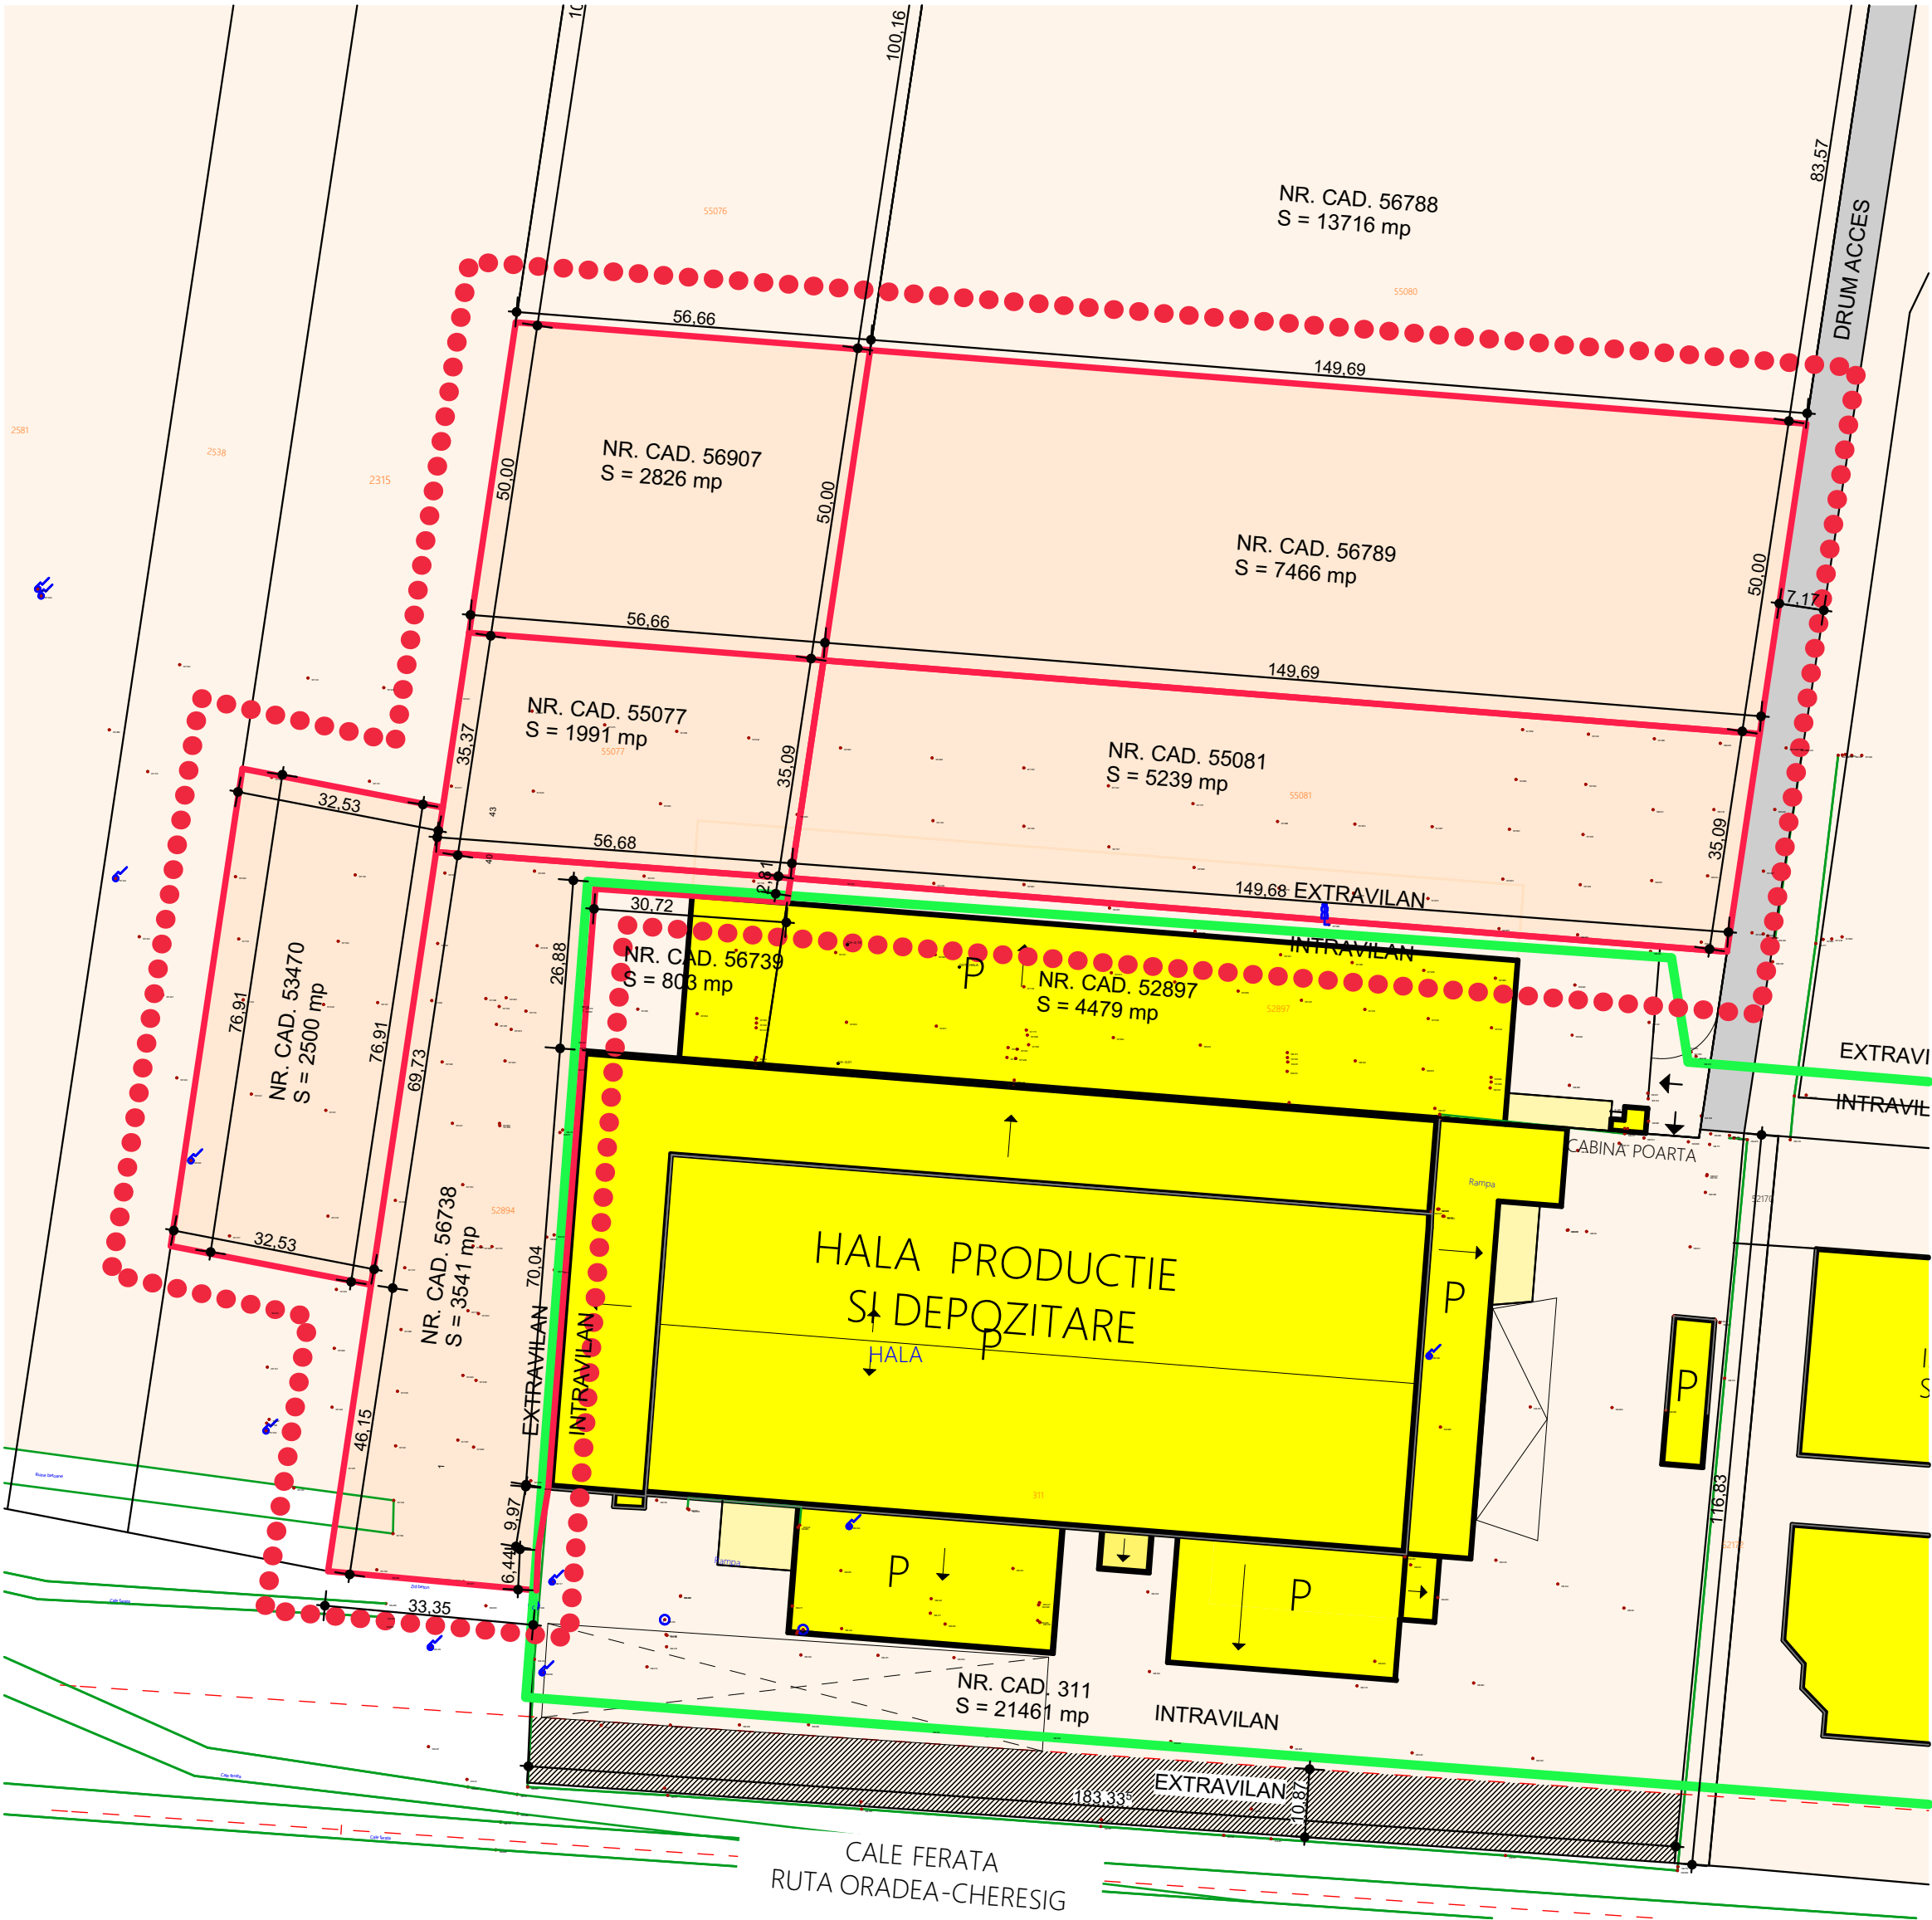

- LIMITA ZONA STUDIATA
- LIMITA PARCELE STUDIMATE
- NR. CAD. 53470
S=2500 mp
PROPRIETATEA
SC MADRUGADA COM SRL
CONFORM C.F. NR. 53470
- NR. CAD. 55077
S=1991 mp
PROPRIETATEA
SC MADRUGADA COM SRL
CONFORM C.F. NR. 55077
- NR. CAD. 55081
S=5239 mp
PROPRIETATEA
SC MADRUGADA COM SRL
CONFORM C.F. NR. 55081
- NR. CAD. 56738
S=3541 mp
PROPRIETATEA
SC MADRUGADA COM SRL
CONFORM C.F. NR. 56738
- NR. CAD. 56789
S=7466 mp
PROPRIETATEA
BESSEL IOZSEF ZSOLT
CONFORM C.F. NR. 56789
- NR. CAD. 56907
S=2826 mp
PROPRIETATEA
BESSEL IOZSEF ZSOLT
CONFORM C.F. NR. 56789
- PARCELE PRIVATE
- DRUM ACCES EXISTENT
- CLADIRI EXISTENTE
- LIMITA INTRAVILAN EXISTENT

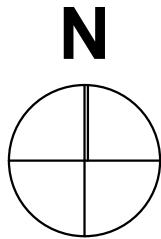

PLAN SITUATIA EXISTENTA
SC. 1:1000



RO 410540 ORADEA STR. LEONARDO DA VINCI
NR. 19, TEL. 0259-428656 MOBIL 0721-219977
0726-185869
SC POLIART SRL
WWW.POLIARTONLINE.COM

BENEFICIAR: S.C. MADRUGADA COM S.R.L.
BESSEL IOZSEF ZSOLT
PROIECT: PUZ - INTRODUCERE PARCELE IN INTRAVILAN
PENTRU AMPLASARE HALA PRODUCTIE
COMUNA SANTANDREI, SAT PALOTA, NR. CAD. 53470,
55077, 55081, 56738, 56789, 56907 JUD. BIHOR

SPECIFICATIE	NUME	SEMNAURA	DATA
SEF PROIECT	ARH. TIVADAR I. DANIEL		07.2015
PROIECTAT	ARH. TIVADAR I. DANIEL		SCARA
REDACTAT	STUD. ARH. ARDELEAN ADRIAN		1:1000

PLANSA:
**PLAN SITUATIA
EXISTENTA**

PROIECT
NR:

FAZA:
P.U.Z.

PLANSA
NR:
02.U