


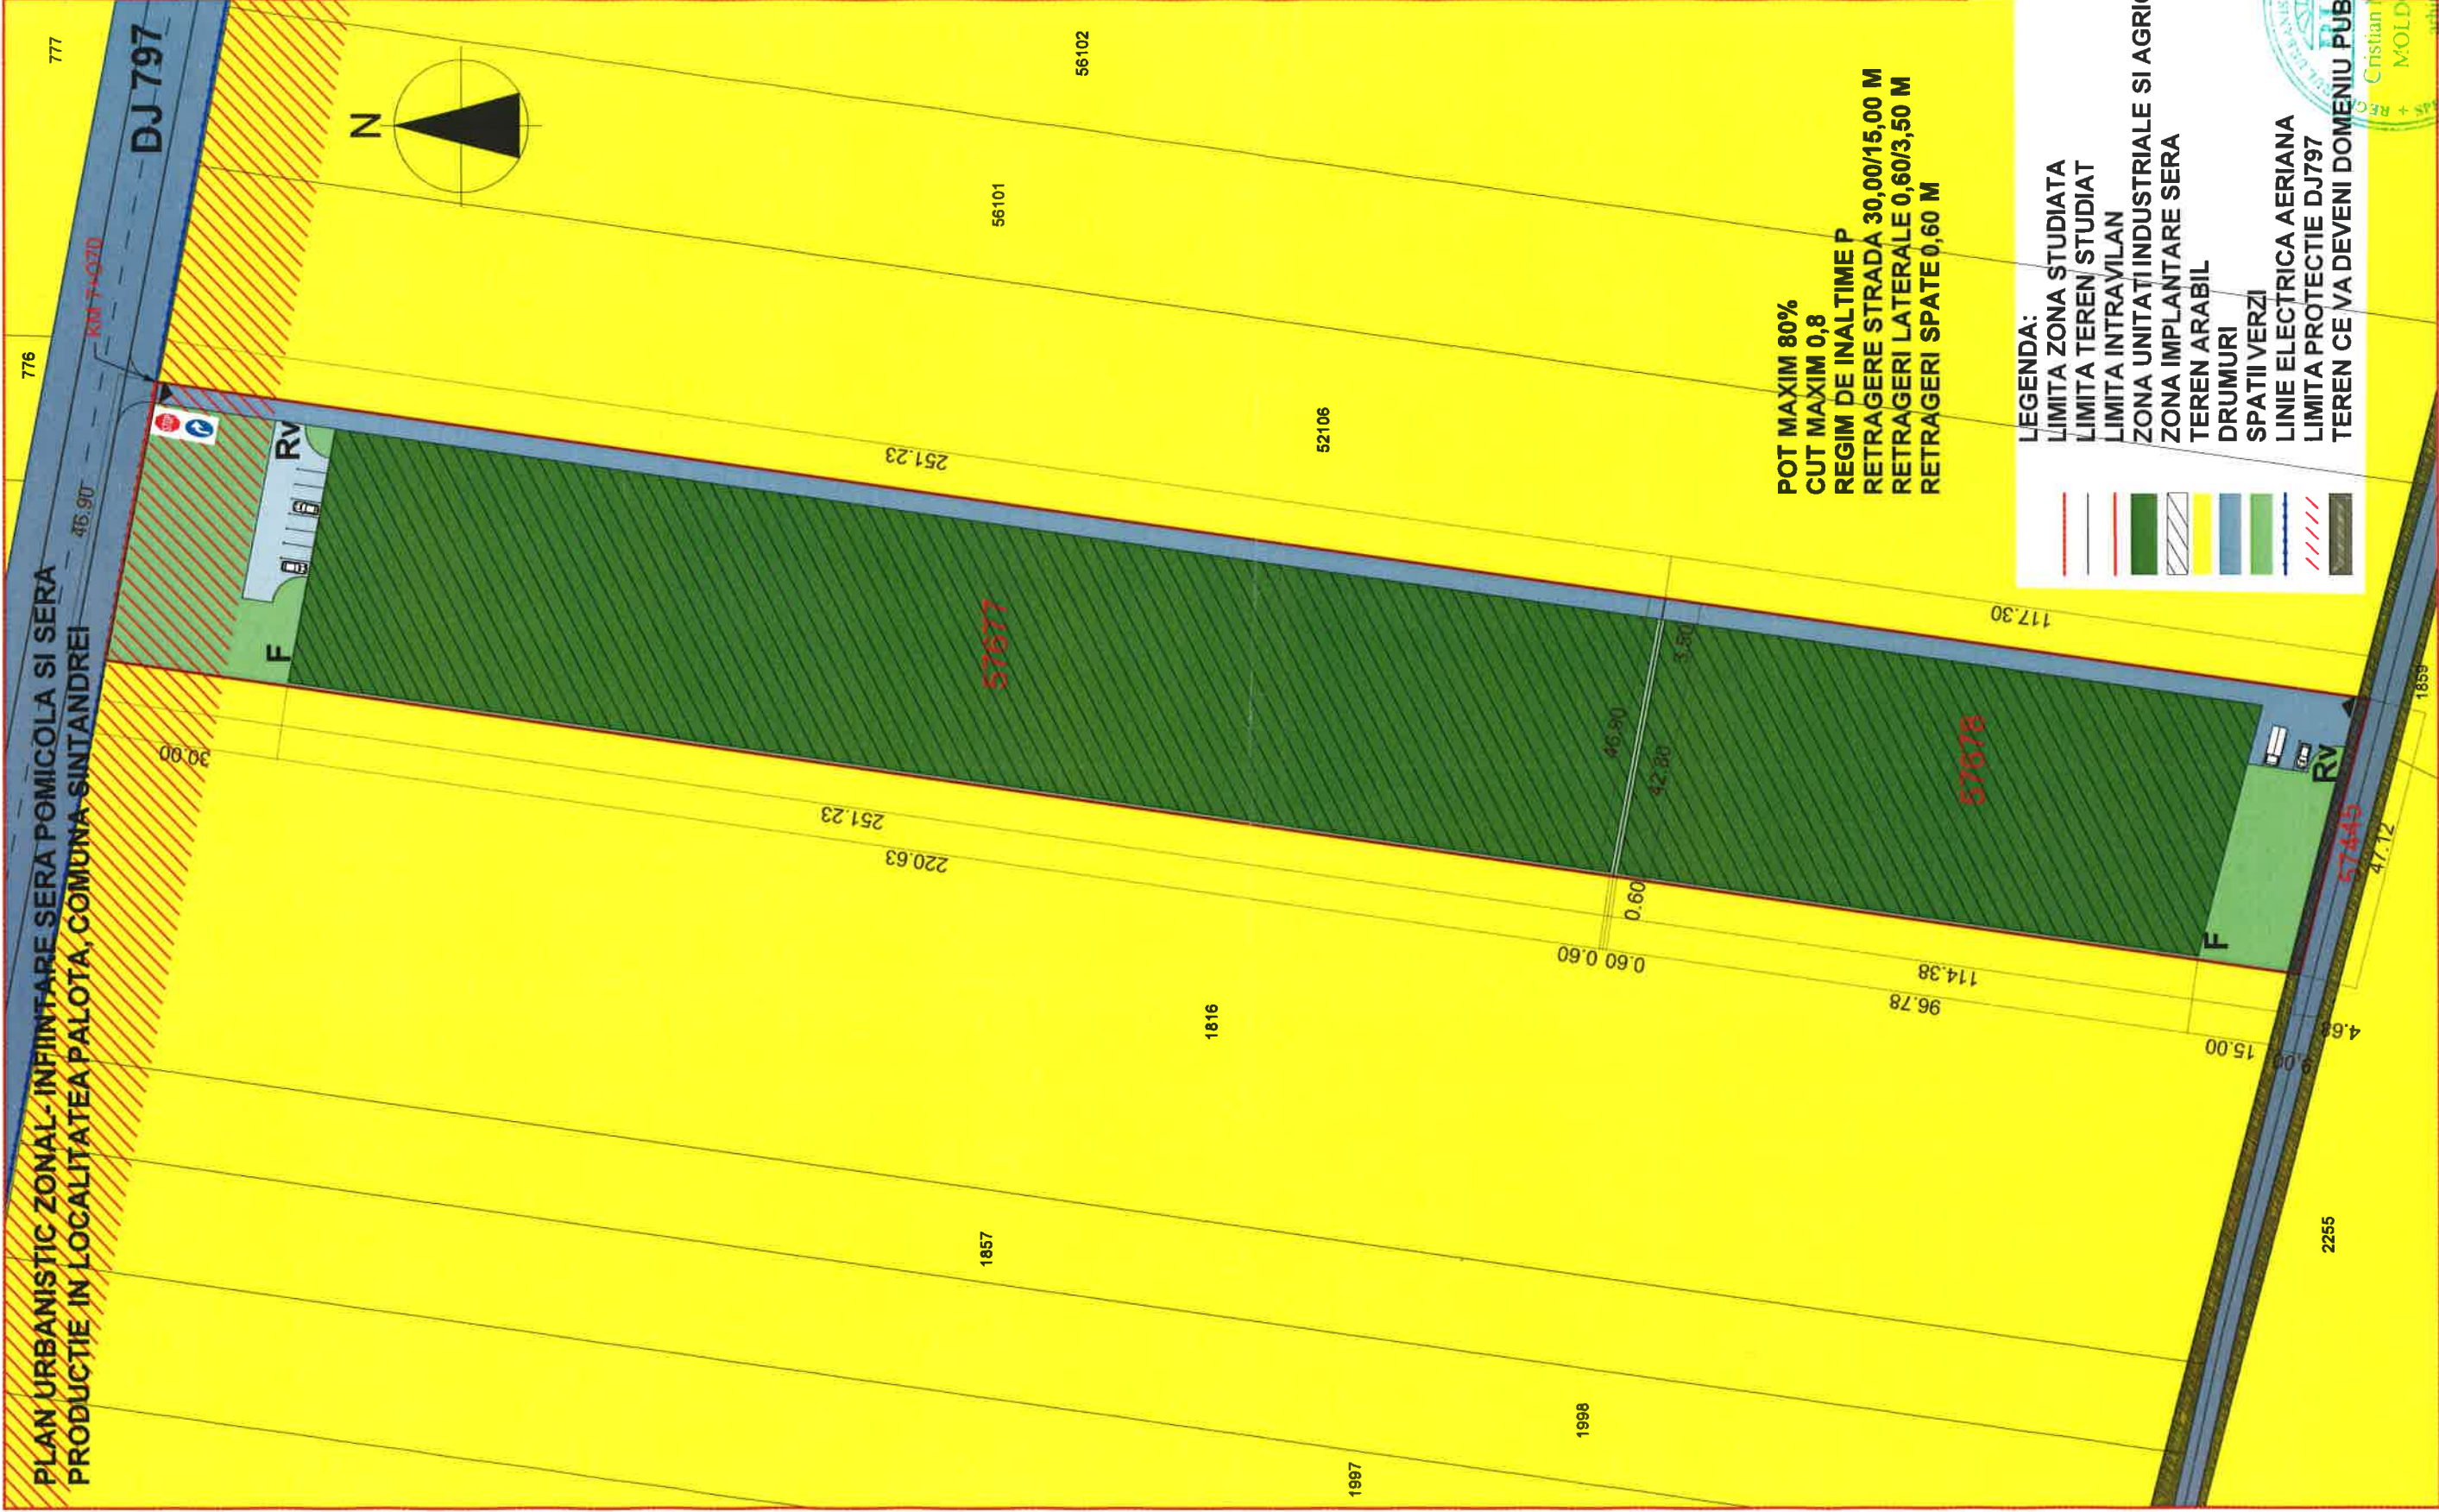

776

777

PLAN URBANISTIC ZONAL - INFINTARE SERA POMICOLA SI SERA
PRODUCTIE IN LOCALITATEA PALOTA, COMUNA SINTANDREI

DJ797

46.90

KM 7+070

30.00

F

Rv



Rv

251.23

220.63

251.23

56101

56102

52106

52107

1857

1816

1997

1998

0.60

0.60

0.60

0.60

0.60

0.60

0.60

0.60

0.60

0.60

0.60

0.60

0.60

0.60

0.60

0.60

0.60

0.60

0.60

0.60

0.60

0.60

0.60

0.60

0.60

0.60

0.60

117.30

45.90

42.80

3.50

114.38

96.78

4.68

15.00

4.12

1859

2255

57677

57678

POT MAXIM 80%
CUT MAXIM 0,8
REGIM DE INALTIME P
RETRAGERE STRADA 30,00/15,00 M
RETRAGERI LATERALE 0,60/3,50 M
RETRAGERI SPATE 0,60 M

- LEGENDA:
- LIMITA ZONA STUDIATA
 - LIMITA TEREN STUDIAT
 - LIMITA INTRAVILAN
 - ZONA UNITATI INDUSTRIALE SI AGRICOLE
 - ZONA IMPLANTARE SERA
 - TEREN ARABIL
 - DRUMURI
 - SPATII VERZI
 - LINEE ELECTRICE AERIANE
 - LIMITA PROTECTIE DJ797
 - TEREN CE VA DEVENI DOMENIU PUBLIC



S.C. ARHIFORMA S.R.L.				BENEFICIAR: SC CRICO GREEN SRL SINTANDREI, sat PALOTA, nr.cad.57677, 57678, jud.Bihor	2017
SPECIFICATIE	NUME	SEMNATURA		Scara: 1:1000	Faza P.U.Z.
SEF PROIECT	ARH. MOLDOVAN CRISTIAN			2017	
PROIECTAT	ARH. MOLDOVAN CRISTIAN				
DESENAT	ARH. MOLDOVAN CRISTIAN				
LUCRARE: INFINTARE SERA POMIGOLA SI SERA PRODUCTIE IN LOCALITATEA PALOTA, COMUNA SINTANDREI					
PROPUNERI, RETELE EDILITARE					