


PLAN DE SITUATIE - SITUATIA EXISTENTA

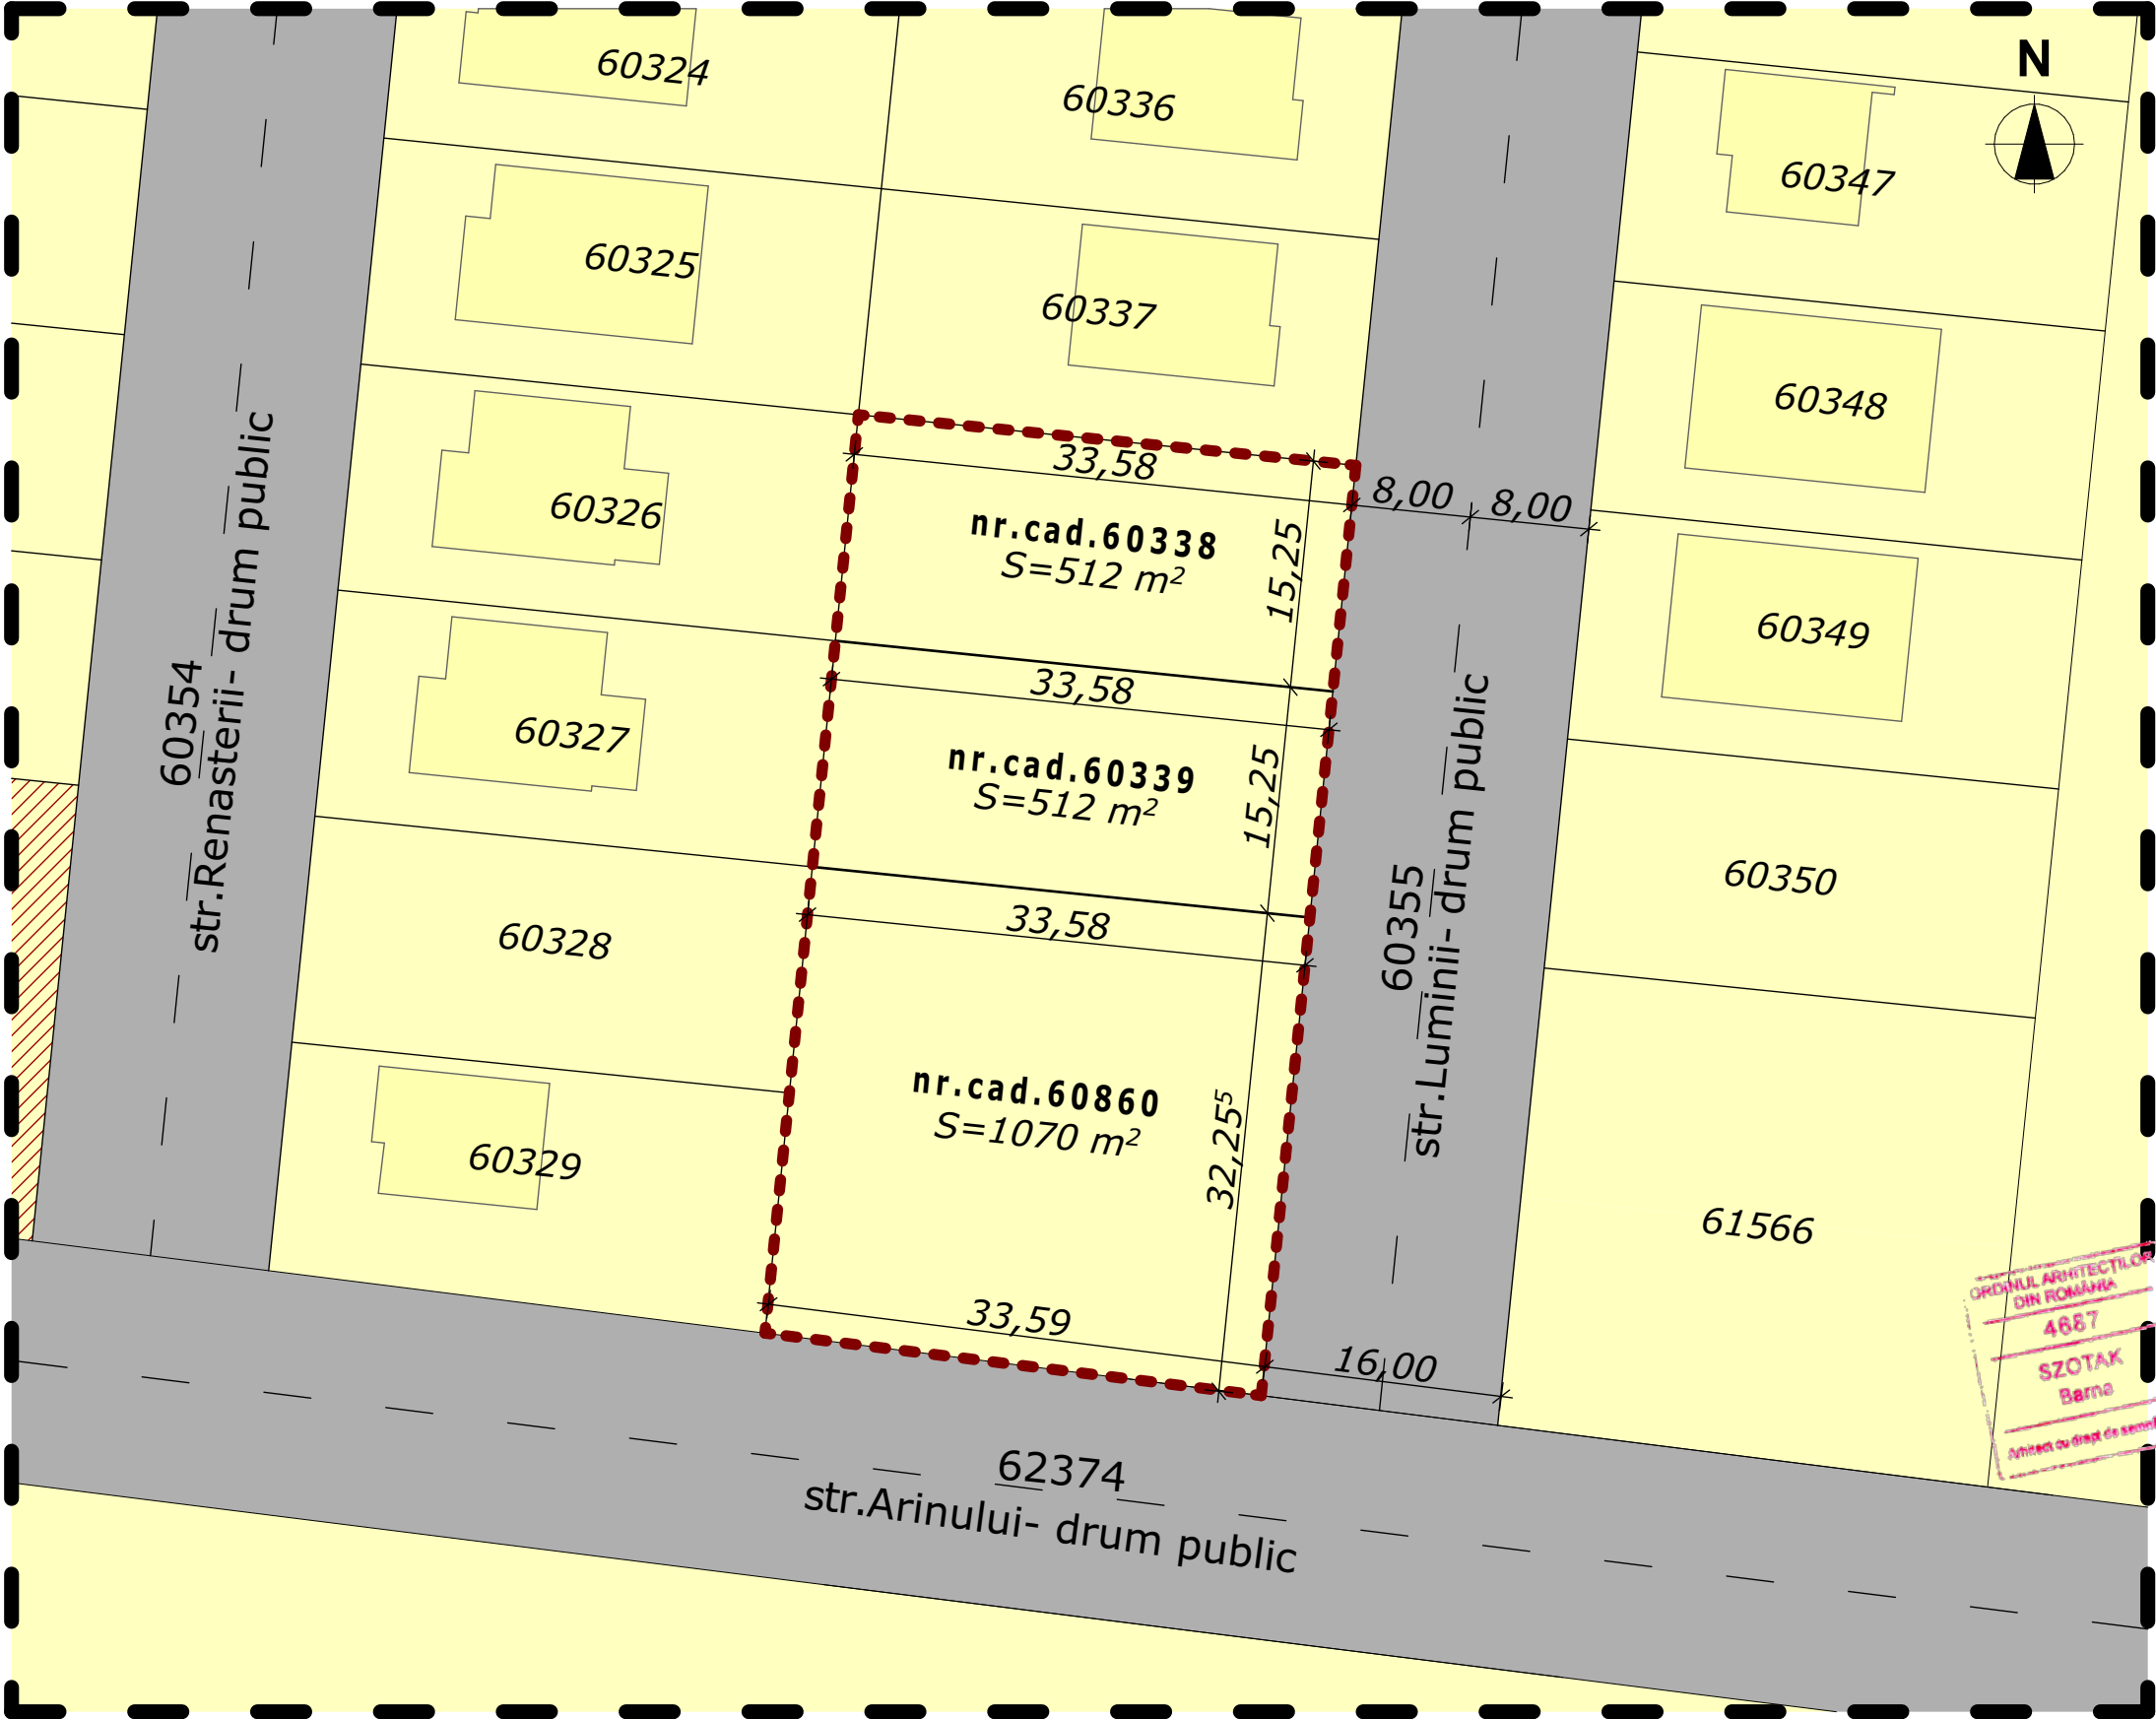

Suprafata teren nr.cad.60388: 512,00 mp
Suprafata teren nr.cad.60389: 512,00 mp
Suprafata teren nr.cad.60860: 1070,00 mp
Suprafata totala amplasament studiat: 2094 mp

- LEGENDA**
- — — — — Limita zonei studiate
 - - - - - Limita parcele studiate
 - — — — — Limitele cadastrale
 - Zona de locuinte individuale cu functiuni complementare
 - Drum public existent

BIROU INDIVIDUAL DE ARHITECTURA Szotak Barna C.I.F. 22674364, TEL. 0741 142220			Beneficiar: MIRZE BOGDAN, MIRZE ALEXANDRU si MIRZE LENUTA Lucrare: STUDIU DE OPORTUNITATE-P.U.Z. MODIFICATOR DIN LOCUINTE INDIVIDUALE CU FUNCTIUNI COMPLEMENTARE IN SPATII COMERCIALE LA PARTER SI LOCUINTE LA ETAJ, com.Santandrei, loc.Santandrei, str.Luminii, nr.cad.60860, 60338,60339, jud.Bihor		PR. NR. 19/2025
Sef proiect:	arh. Szotak Barna		Scara:	PLAN DE SITUATIE - SITUATIA EXISTENTA	FAZA Op.
Proiectat:	arh. Szotak Barna arh.stag. Jakab Eموke-Boglarka		1:500		PL. NR. 03
Intocmit:	arh.stag. Jakab Eموke-Boglarka		Data: 11. 2025		