



PUZ - INTRODUCERE PARCELE IN INTRAVILAN PENTRU
AMPLASARE HALE PRODUCTIE SI/SAU DEPOZITARE
COMUNA SANTANDREI, LOC. PALOTA, NR. CAD. 9488, 11033, 11193, 57939, JUD. BIHOR

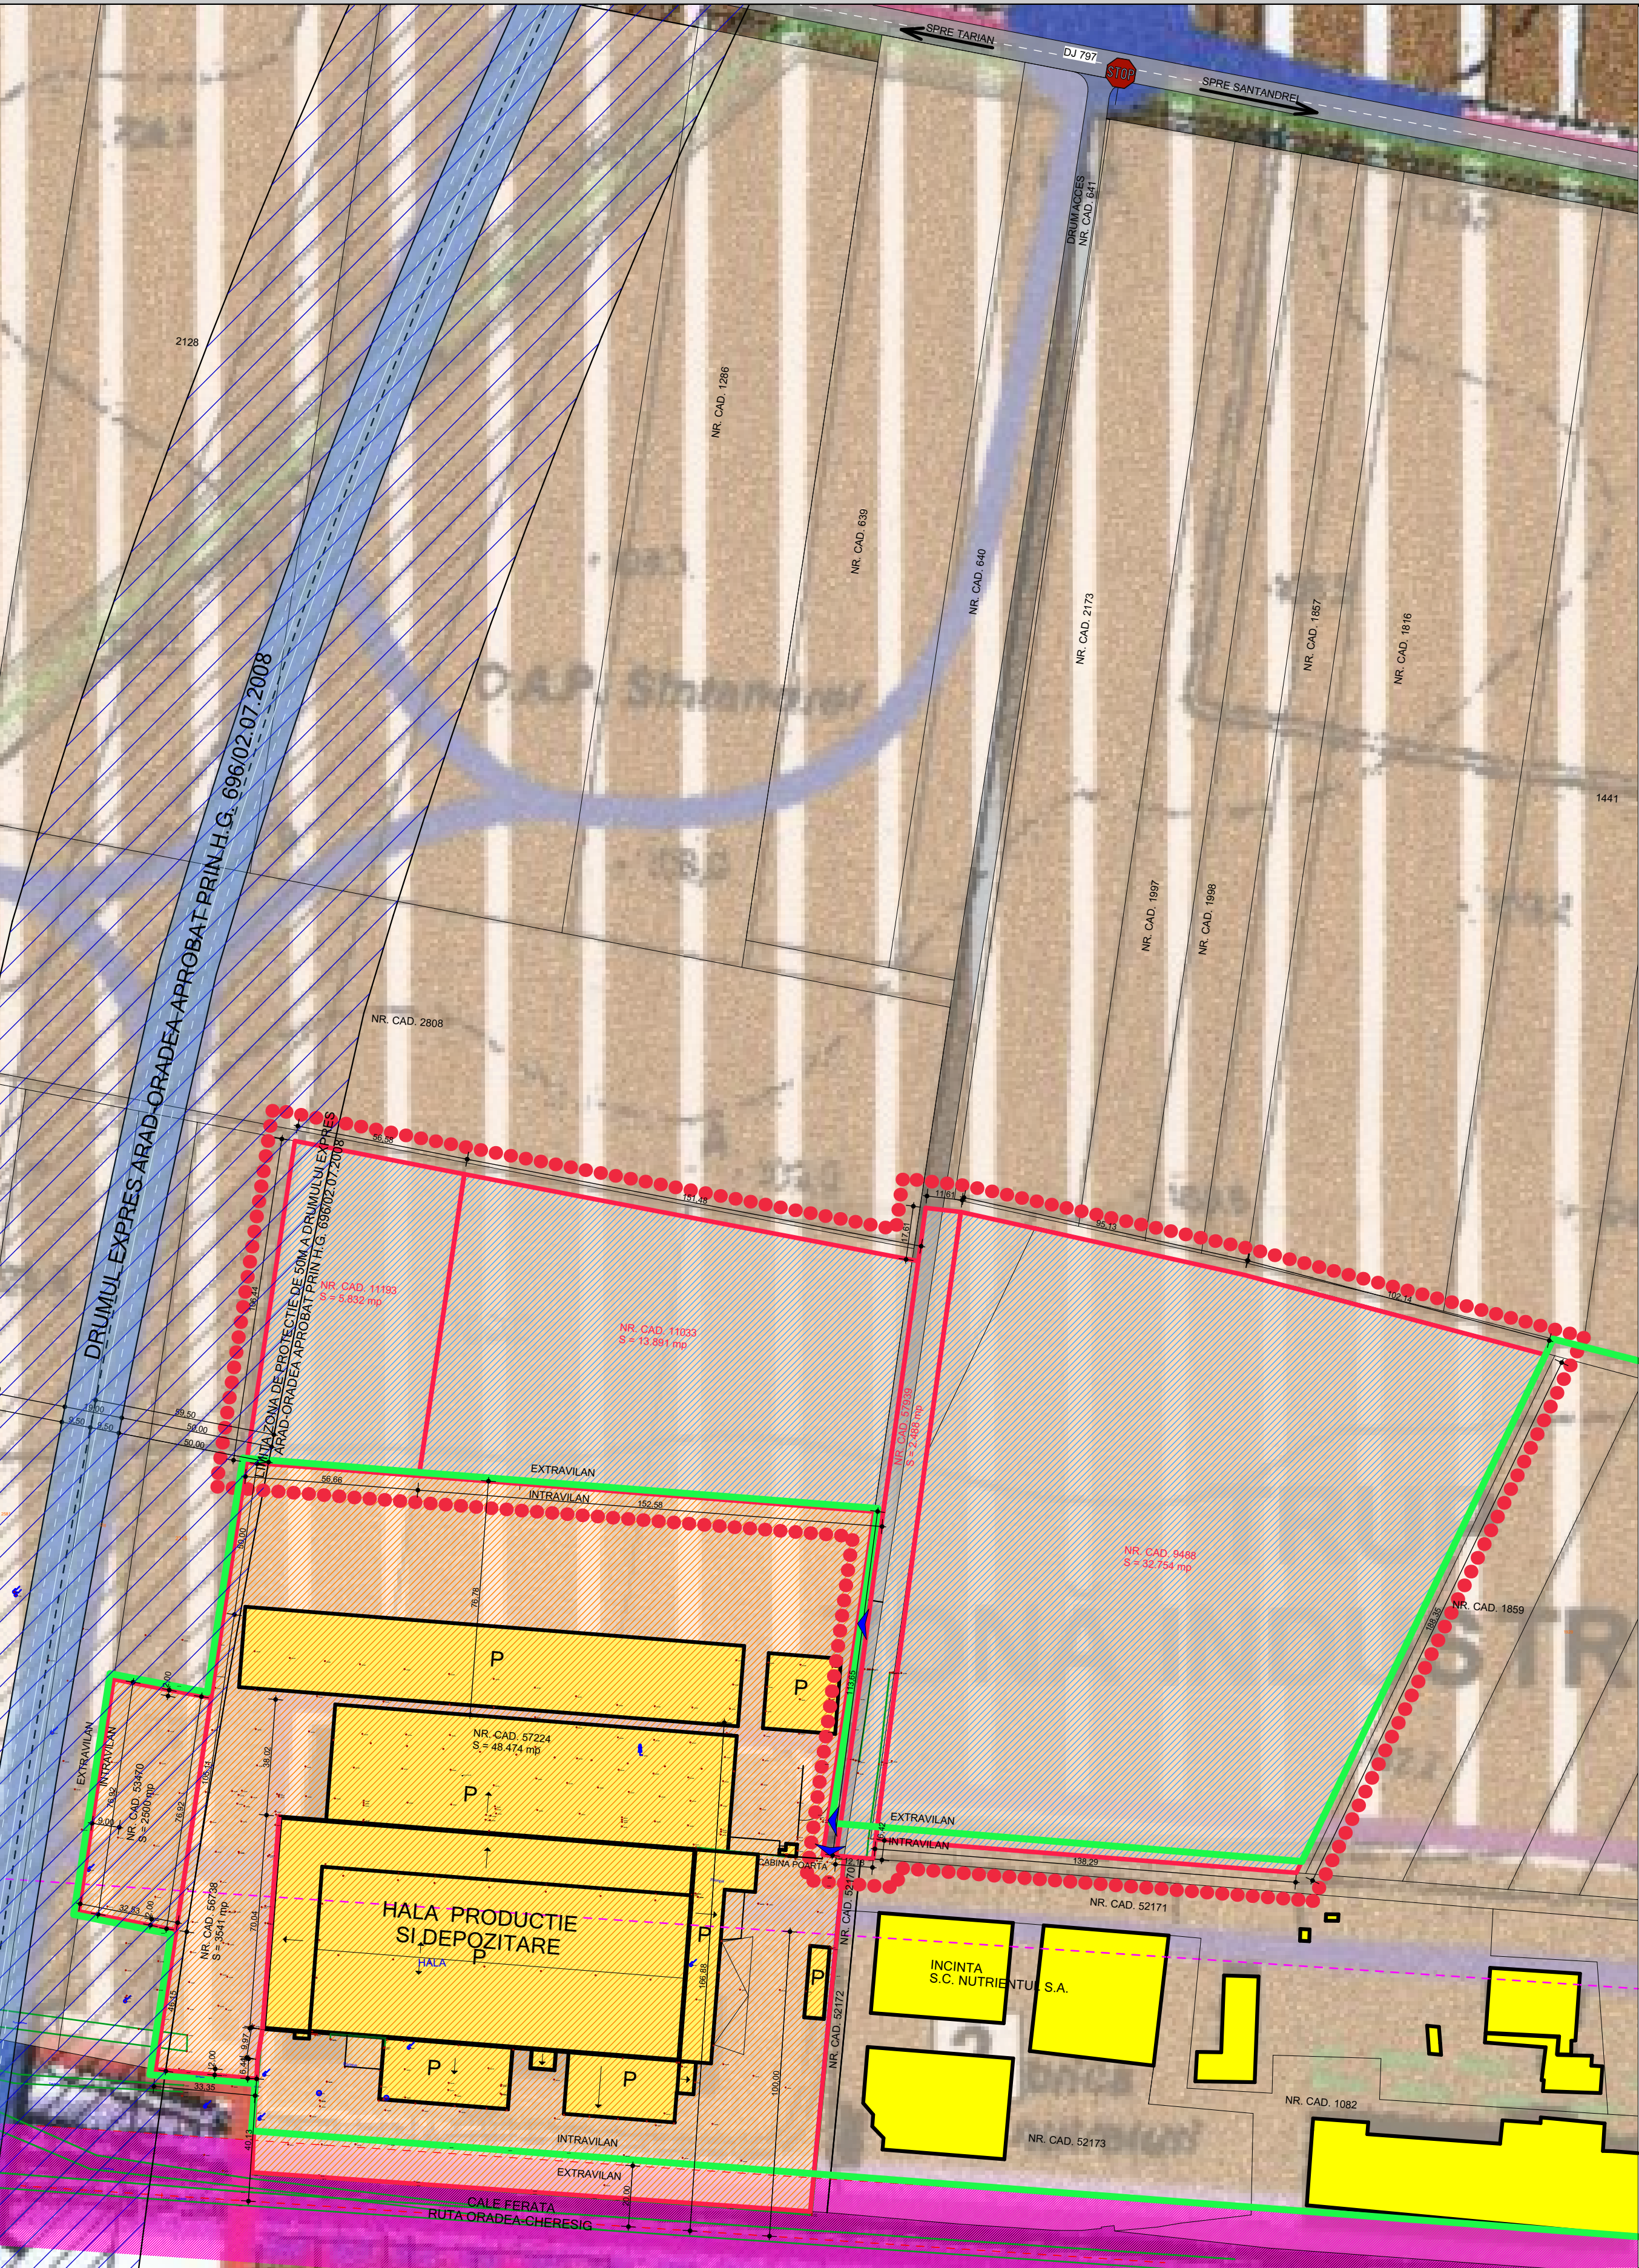

PLAN SITUATIAEXISTENTA
SC. 1:1000

- LIMITA ZONA STUDIATA
- LIMITA PARCELE STUDIATE
SUPRAFATA TOTALA: 54.965 mp
- NR. CAD. 9488
S=32.754 mp
PROPRIETATEA
SC MADRUGADA COM SRL
CONFORM C.F. NR. 9488
- NR. CAD. 11033
S=13.891 mp
PROPRIETATEA
SC MADRUGADA COM SRL
CONFORM C.F. NR. 11033
- NR. CAD. 11193
S=5.832 mp
PROPRIETATEA
SC MADRUGADA COM SRL
CONFORM C.F. NR. 11193
- NR. CAD. 57939
S=2.488 mp
PROPRIETATEA
SC MADRUGADA COM SRL
CONFORM C.F. NR. 57939

- PARCELE INVECINATE
- DRUM ACCES EXISTENT
- CLADIRI EXISTENTE
- LIMITA INTRAVILAN EXISTENT
- LIMITA INTRAVILAN PROPUS
- TEREN PROPRIETATE SC MADRUGADA COM SRL
PROPUS PENTRU INTRODUCERE IN INTRAVILAN
STOTALA = 54.965,00 mp
- TEREN PROPRIETATE SC MADRUGADA COM SRL
AFLOAT IN INTRAVILANUL LOCALITATII
STOTALA = 50.974,00 mp
- ZONA CU INTERDICTIE DE
CONSTRUIRE 20m DIN AXUL
CALE FERATA
- CALE FERATA
- AX CALE FERATA
- ZONA DE PROTECTIE CALE
FERATA 100 m
- LIMITA DE IMPLANTARE
- ACCES EXISTENT

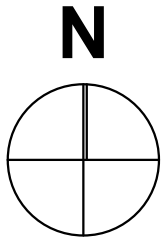

		RO 410072 ORADEA STR.LUNGA NR. 4 TEL. 0359 191 402, 0726 185 869 SC POLIART SRL WWW.POLIARTONLINE.COM		BENEFICIAR: S.C. MADRUGADA COM S.R.L. PROIECT: PUZ - INTRODUCERE PARCELE IN INTRAVILAN PENTRU AMPLASARE HALE PRODUCTIE SI/SAU DEPOZITARE COMUNA SANTANDREI, LOC. PALOTA, NR. CAD. 9488, 11033, 11193, 57939, JUD. BIHOR		PROIECT NR: 1426/ 2018
SPECIFICATIE	NUME	SEMNATURA	DATA	PLANSA: PLAN SITUATIA EXISTENTA		FAZA: P.U.Z.
SEF PROIECT	ARH. TIVADAR I. DANIEL		05.2018			PLANSA NR:
PROIECTAT	ARH. TIVADAR I. DANIEL		SCARA			02.U
REDACTAT	STUD. ARH. ARDELEAN ADRIAN		1:1500			