


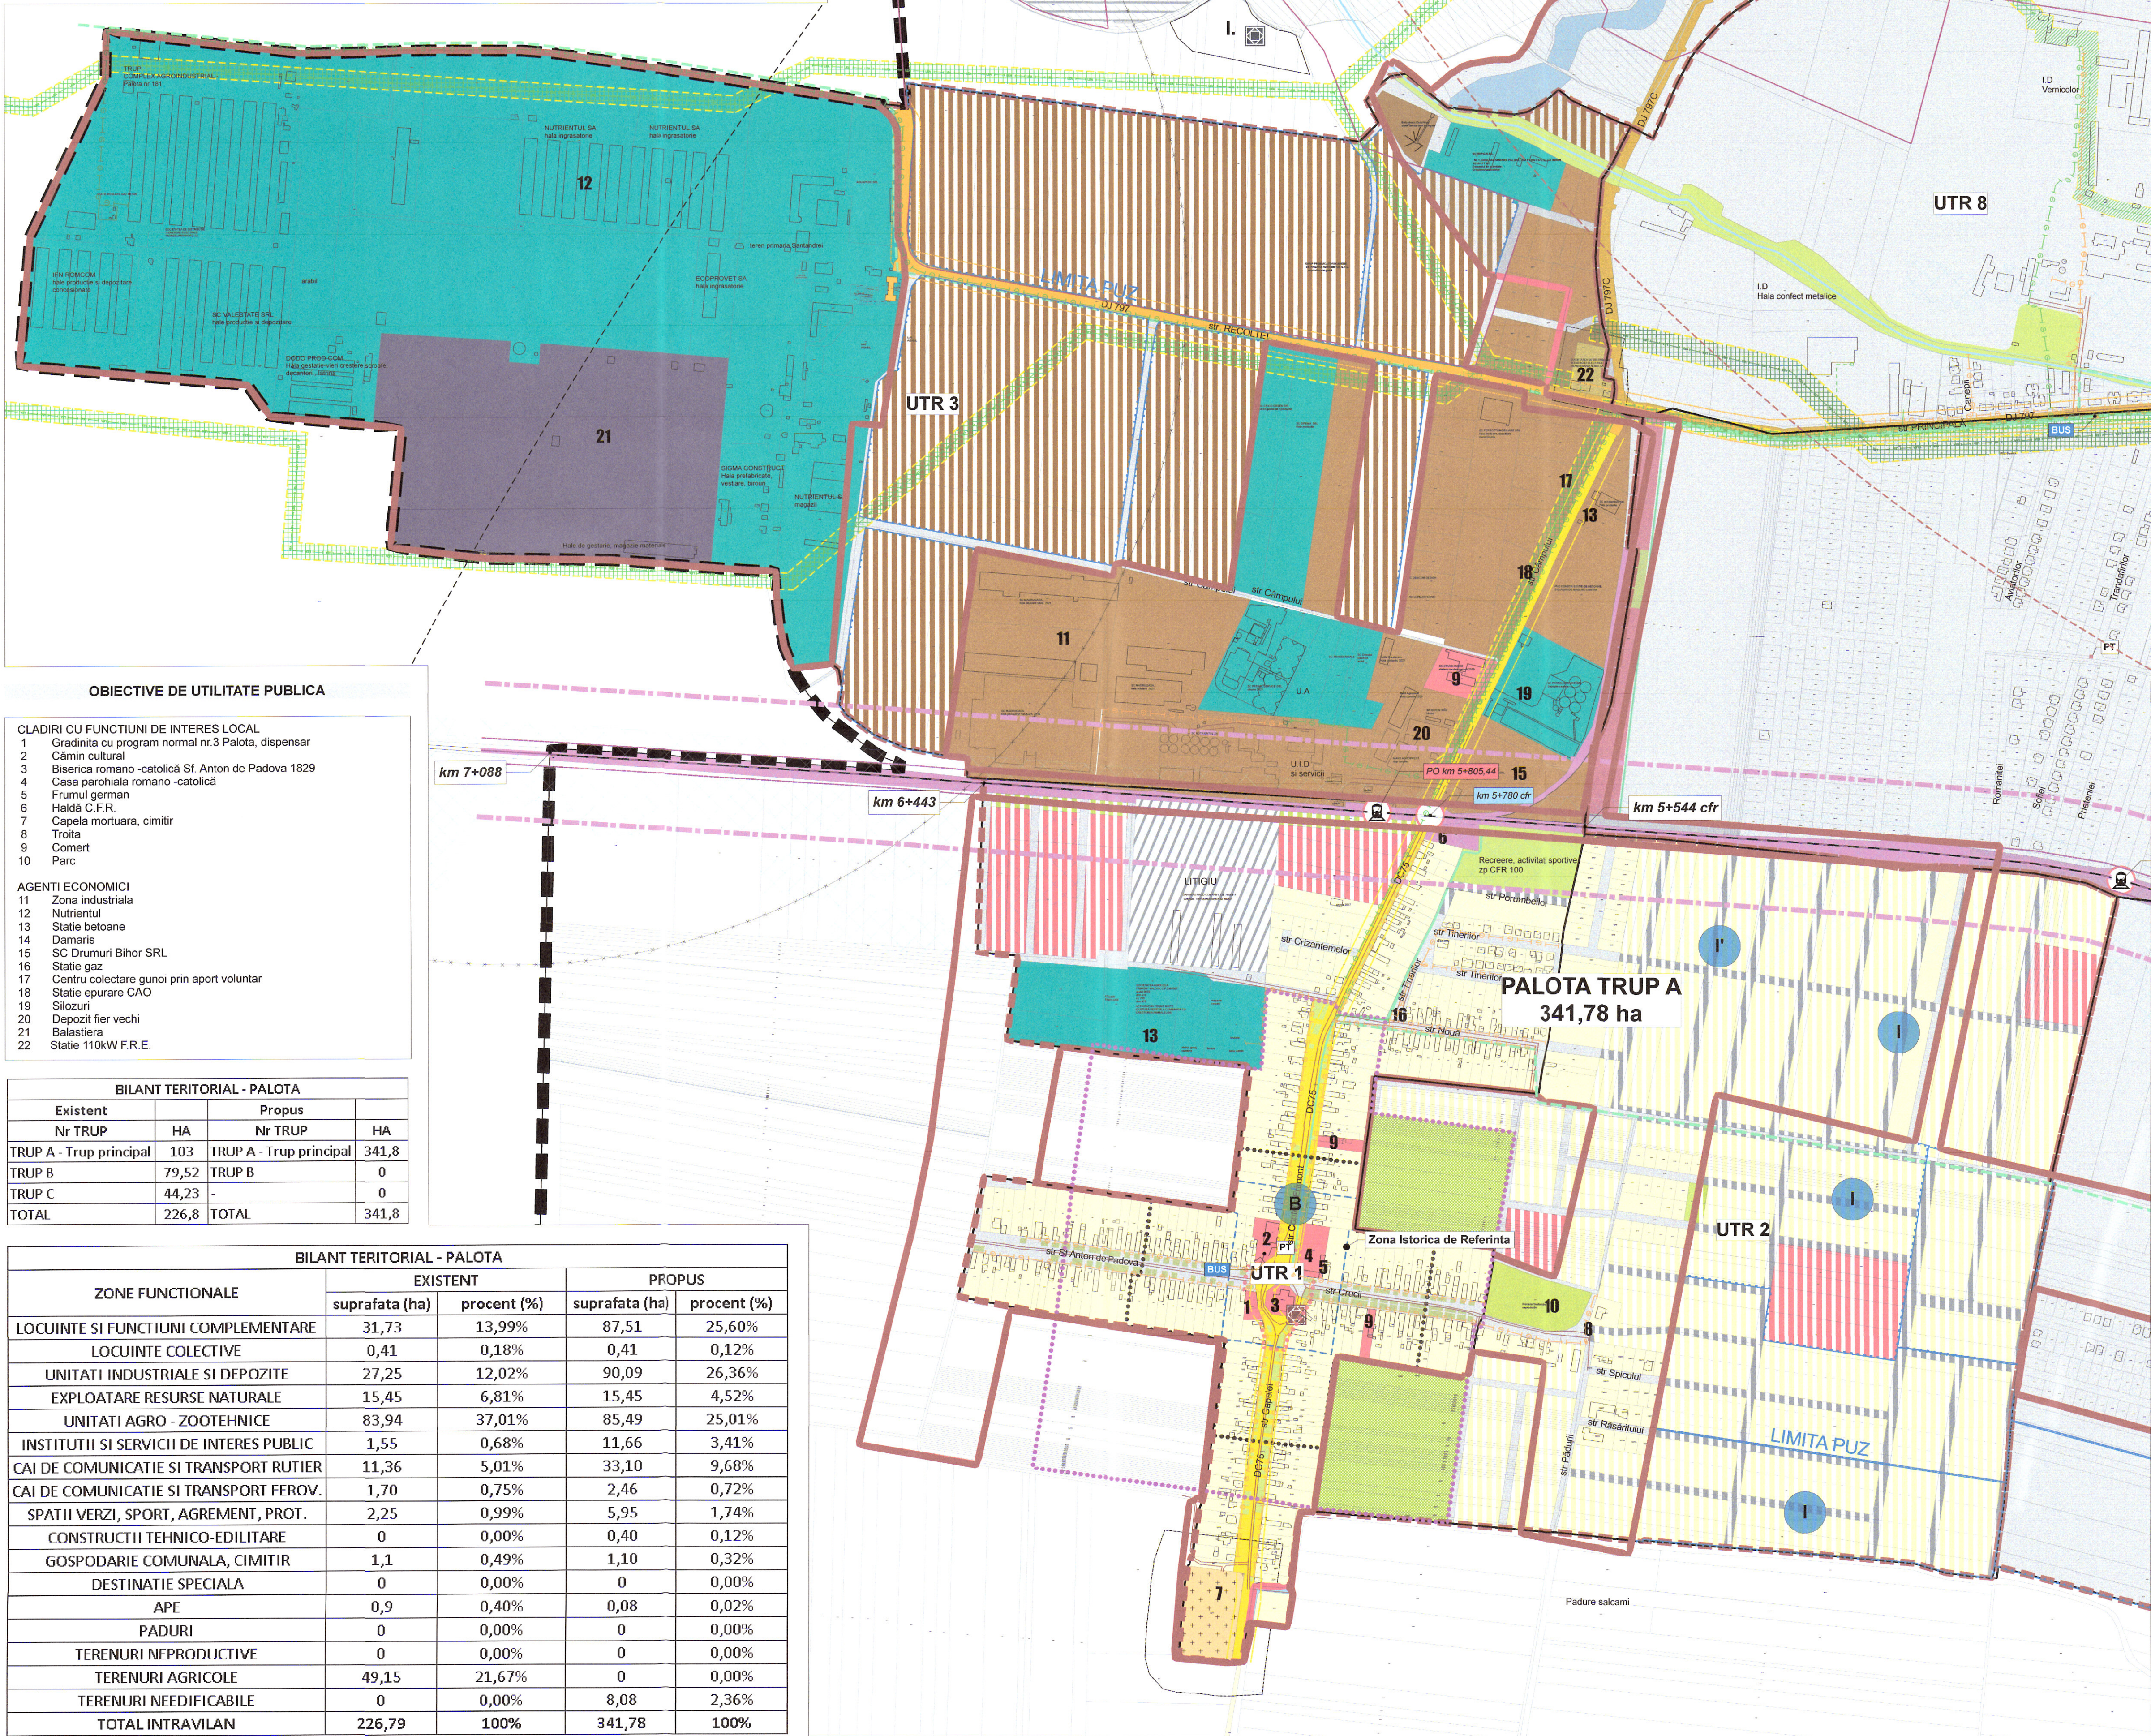

Nr. plansa 3_6_