


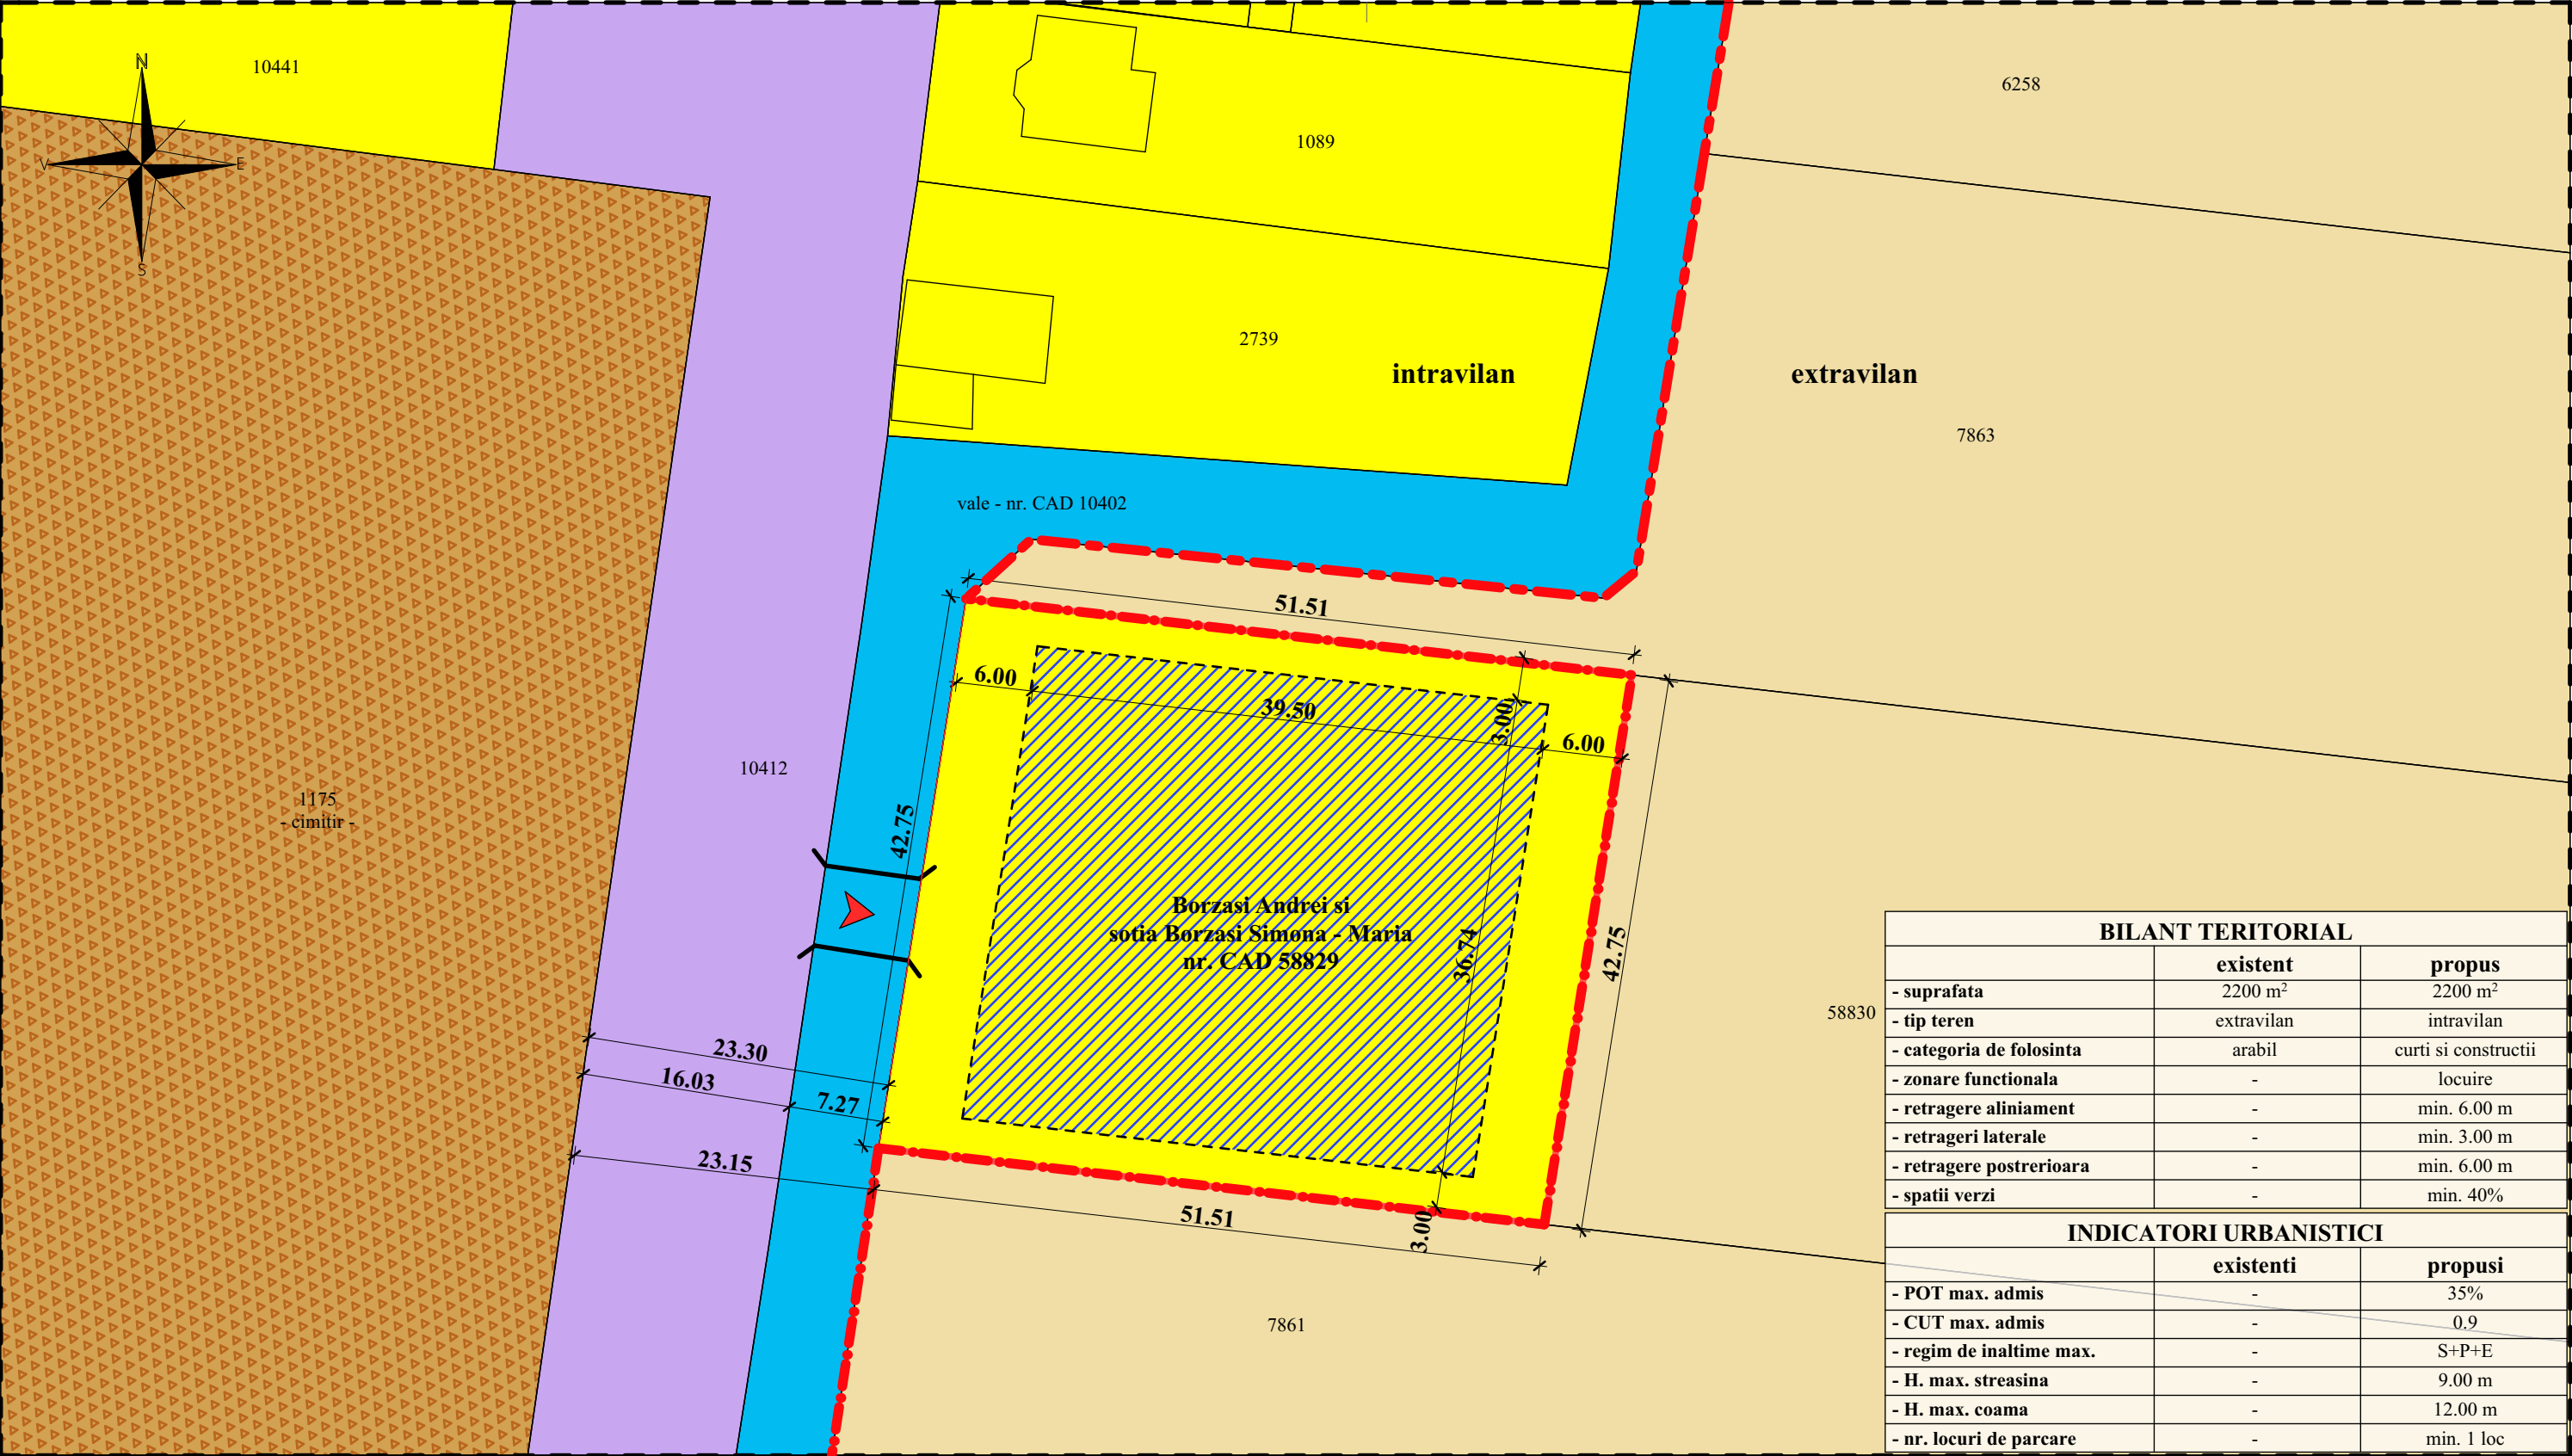

LEGENDA:

- limita intravilan
- limita zona studiata
- limita parcela studiata
- limite cadastrale
- zona teren arabil
- zona locuire
- zona gospodarie comunala (cimitir)
- zona curs de apa (vale)
- zona circulatii rutiere si pietonale
- zona implantare
- acces

VERIFICAT	DATA	DE CATRE	SEMNATURA
 410223 Oradea, Calea Aradului, nr. 18, jud. Bihor tel.: 0745 656555 e-mail: office@contemporanproiect.ro	Beneficiar : BORZASI ANDREI si sotia BORZASI SIMONA - MARIA Lucrare : INTRODUCERE TEREN IN INTRAVILAN PENTRU CONSTRUIRE LOCUINTA com. Santandrei, sat Palota, nr. CAD 58829, jud. Bihor		PR. NR. 752/2020
	SEF PROIECT:	ing. Fodor Răzvan	Nr. obiect: FAZA P.U.Z. PL. NR. U03
	PROIECTAT:	arh. Oprea Ionuț	
	DESENAT:	arh. Oprea Ionuț	
COORDONATOR:	arh. Buruiana Antonina		
SCARA:		1:500	REGLEMENTARI URBANISTICE
		Mai 2020	