


P.U.Z. INTRODUCERE PARCELE IN INTRAVILAN

COMUNA SANTANDREI, LOC. PALOTA, NR. CAD. 53470, 55077, 55081, 56738, 56789, 56907 JUD. BIHOR

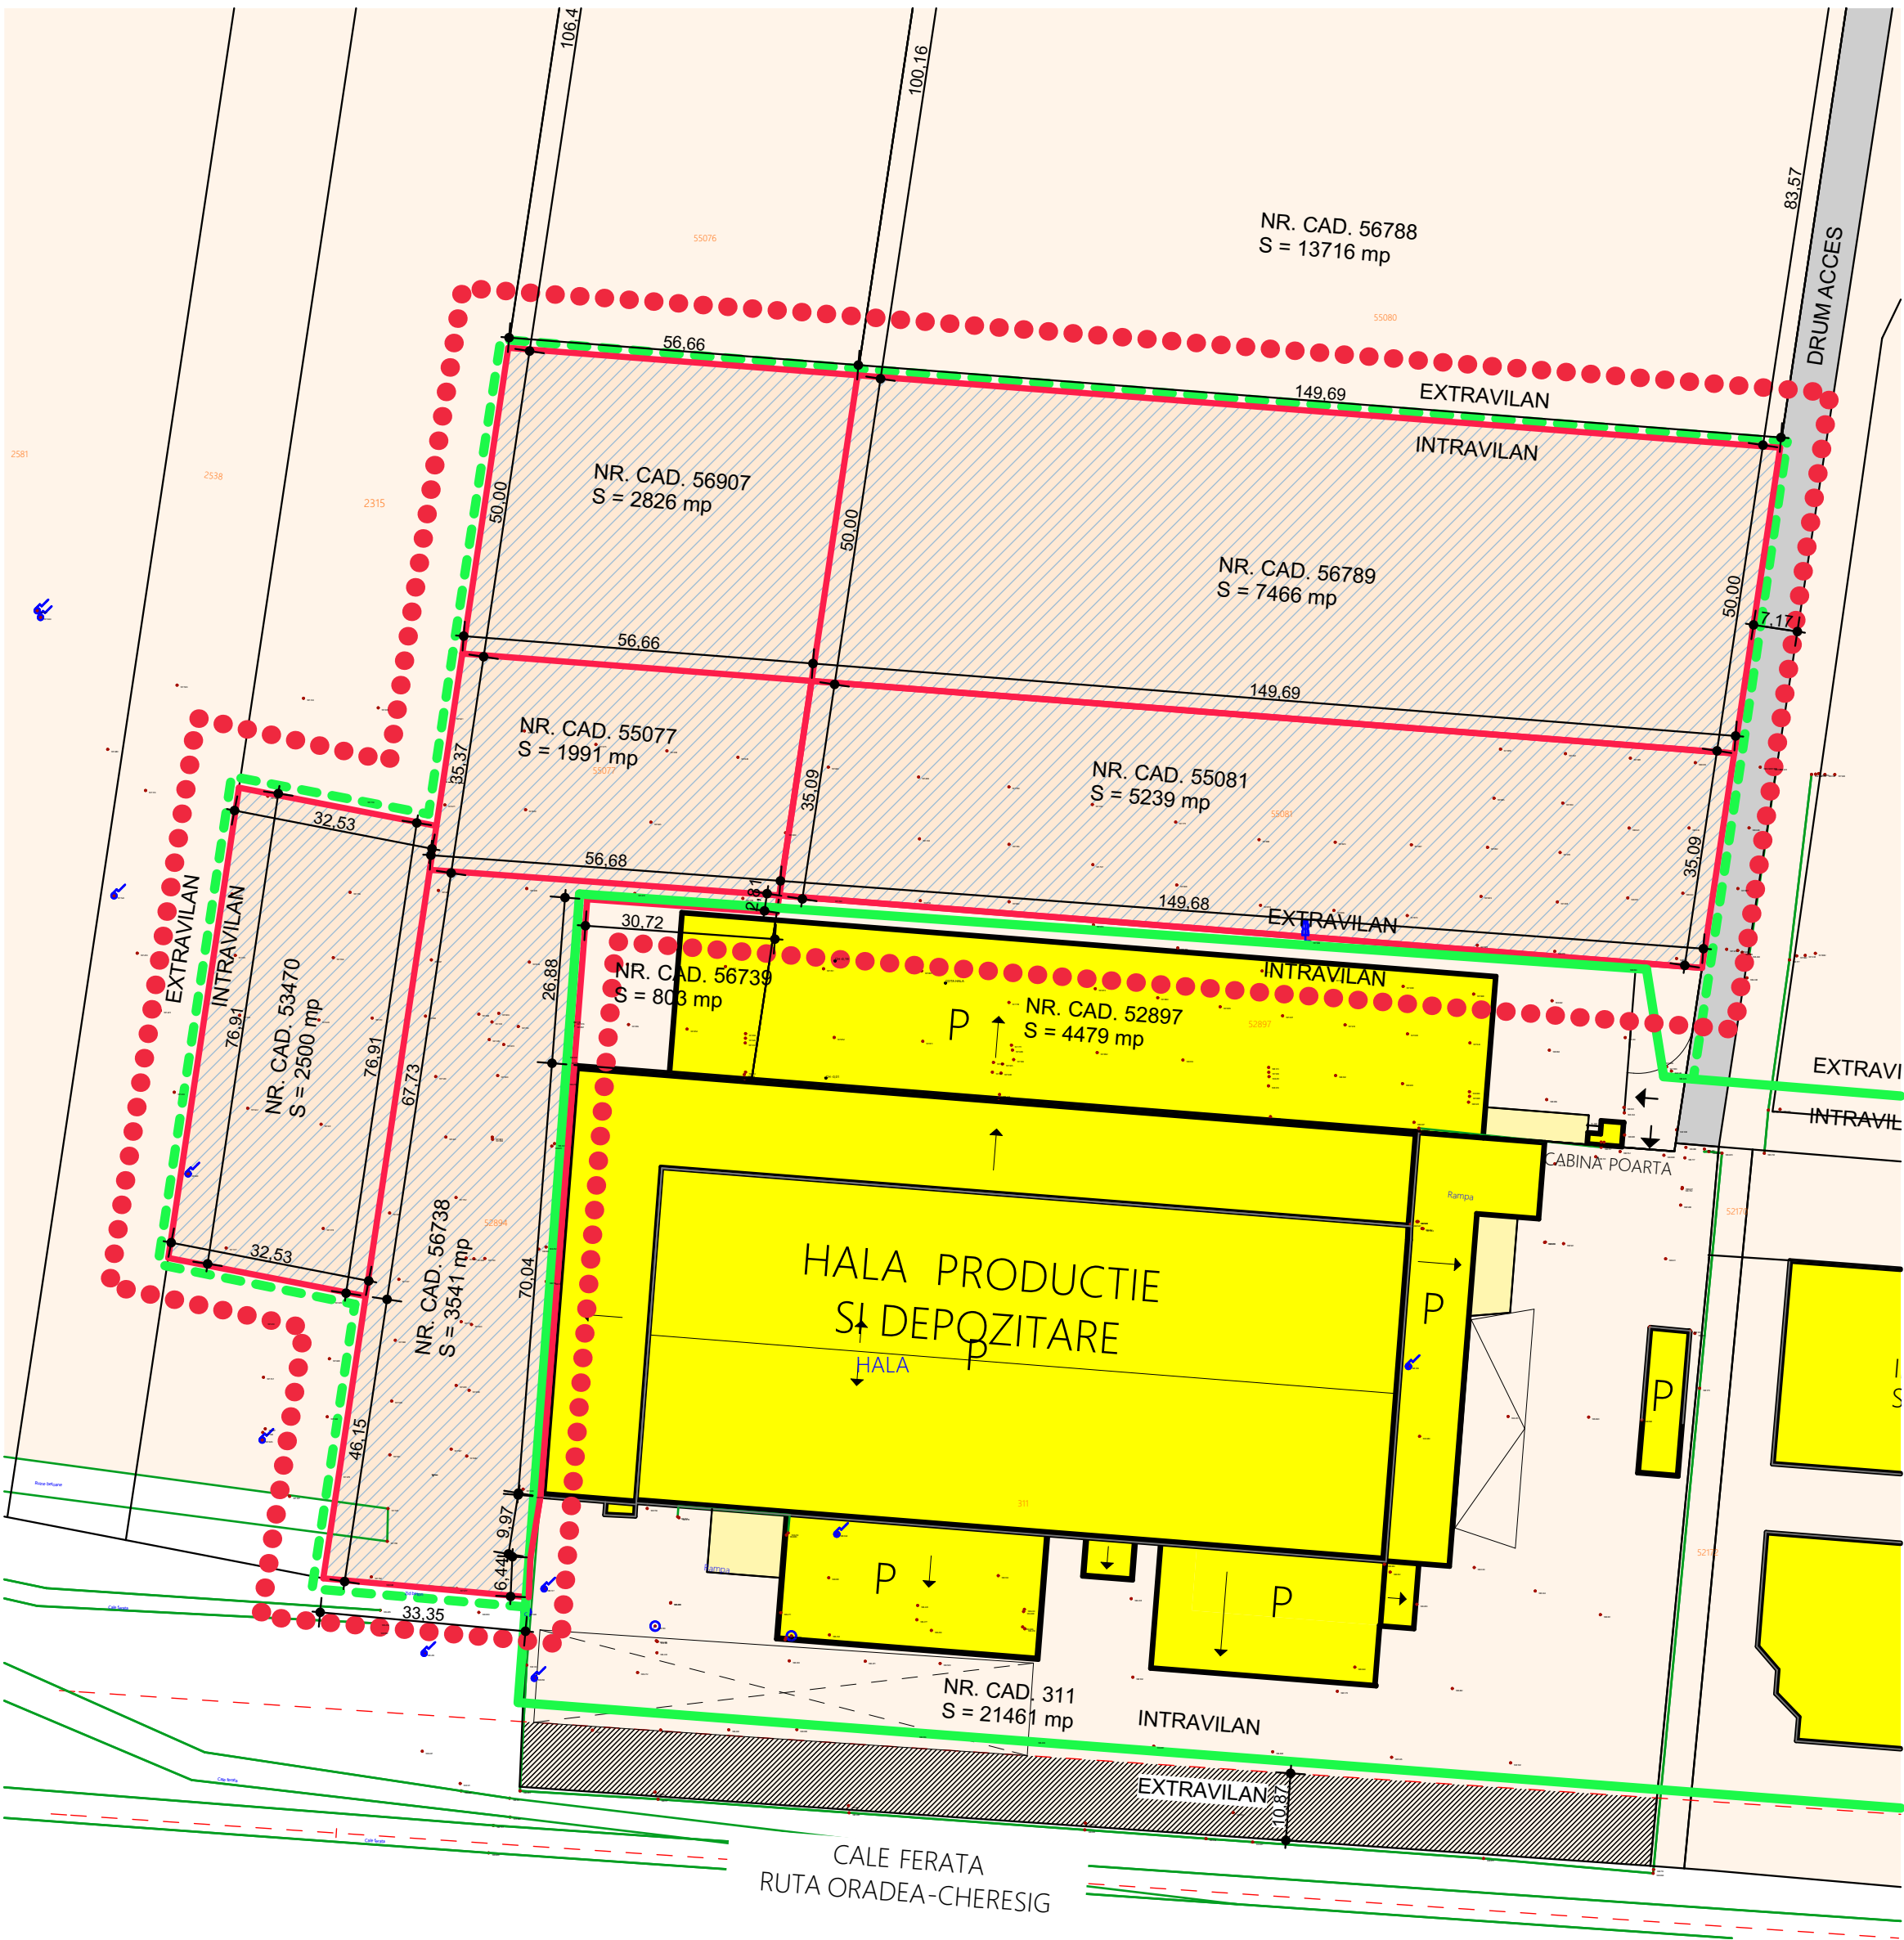

- LIMITA ZONA STUDIATA
- LIMITA PARCELE STUDIMATE
- NR. CAD. 53470
S=2500 mp
PROPRIETATEA
SC MADRUGADA COM SRL
CONFORM C.F. NR. 53470
- NR. CAD. 55077
S=1991 mp
PROPRIETATEA
SC MADRUGADA COM SRL
CONFORM C.F. NR. 55077
- NR. CAD. 55081
S=5239 mp
PROPRIETATEA
SC MADRUGADA COM SRL
CONFORM C.F. NR. 55081
- NR. CAD. 56738
S=3541 mp
PROPRIETATEA
SC MADRUGADA COM SRL
CONFORM C.F. NR. 56738
- NR. CAD. 56789
S=7466 mp
PROPRIETATEA
BESSEL IOZSEF ZSOLT
CONFORM C.F. NR. 56789
- NR. CAD. 56907
S=2826 mp
PROPRIETATEA
BESSEL IOZSEF ZSOLT
CONFORM C.F. NR. 56907
- PARCELE PRIVATE
- DRUM ACCES EXISTENT
- CLADIRI EXISTENTE
- LIMITA INTRAVILAN EXISTENT
- LIMITA INTRAVILAN PROPU
- TEREN PROPU PENTRU
INTRODUCERE IN INTRAVILAN
S_{TOTALA} = 23563,00 mp
- NR. CAD. 53470
S_{TEREN INTR. INTRAV.} = 2500,00 mp
- NR. CAD. 55077
S_{TEREN INTR. INTRAV.} = 1991,00 mp
- NR. CAD. 55081
S_{TEREN INTR. INTRAV.} = 5239,00 mp
- NR. CAD. 56738
S_{TEREN INTR. INTRAV.} = 3541,00 mp
- NR. CAD. 56789
S_{TEREN INTR. INTRAV.} = 7466,00 mp
- NR. CAD. 56907
S_{TEREN INTR. INTRAV.} = 2826,00 mp

PLAN REGLEMENTARI
SC. 1:1000



RO 410540 ORADEA STR. LEONARDO DA VINCI
NR. 19, TEL. 0259-428656 MOBIL 0721-219977
0726-185869
SC POLIART SRL
WWW.POLIARTONLINE.COM

BENEFICIAR: S.C. MADRUGADA COM S.R.L.
BESSEL IOZSEF ZSOLT
PROIECT: PUZ - INTRODUCERE PARCELE IN INTRAVILAN
PENTRU AMPLASARE HALA PRODUCTIE
COMUNA SANTANDREI, SAT PALOTA, NR. CAD. 53470,
55077, 55081, 56738, 56789, 56907 JUD. BIHOR

PROIECT
NR:

SPECIFICATIE	NUME	SEMNAURA	DATA
SEF PROIECT	ARH. TIVADAR I. DANIEL		07.2015
PROIECTAT	ARH. TIVADAR I. DANIEL		SCARA
REDACTAT	STUD. ARH. ARDELEAN ADRIAN		1:1000

PLAN
REGLEMENTARI

FAZA:
P.U.Z.

PLANS
NR:
03.U