



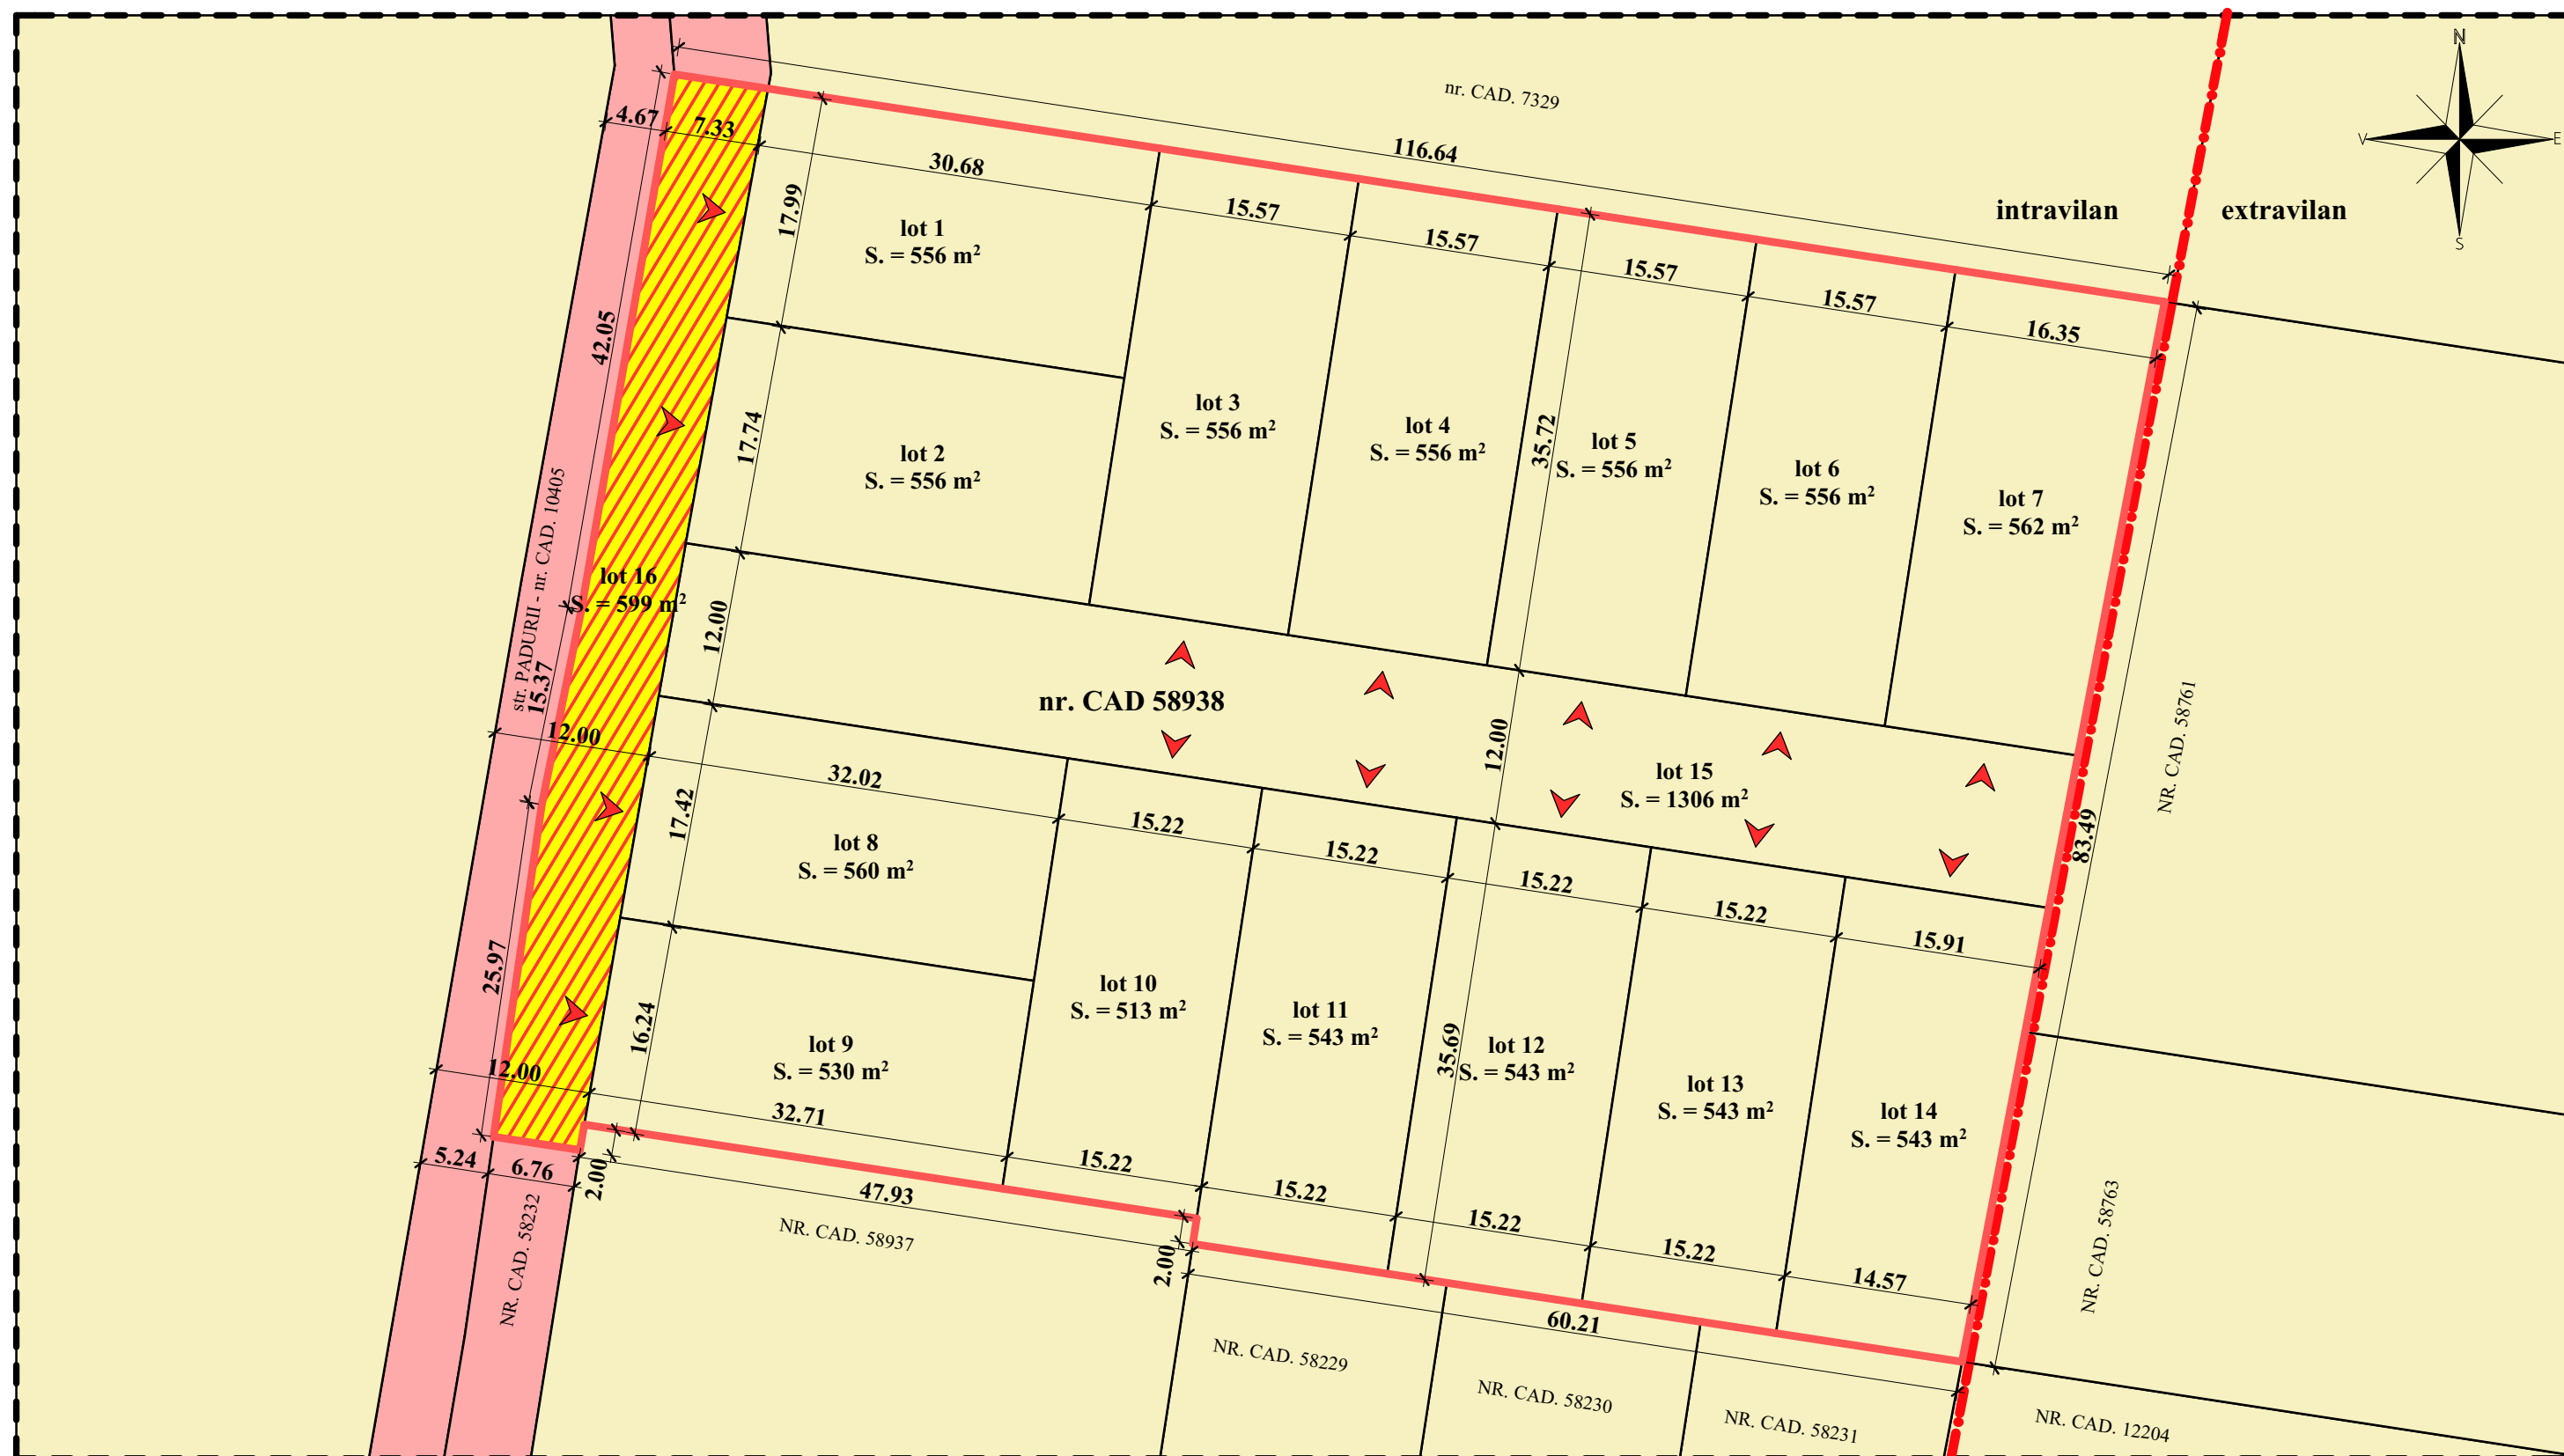

LEGENDA:

- - limita zona studiata
- limita parcela studiata
- limite cadastrale
- proprietati persoane fizice si juridice
- domeniul public al comunei Santandrei
- teren ce va trece din proprietatea persoanelor fizice in domeniul public
- ◀ - accesuri propuse

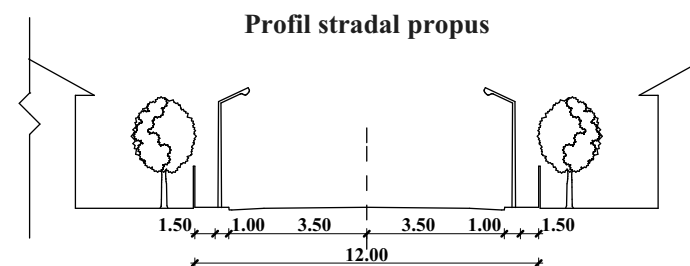

VERIFICAT	DATA	DE CATRE	SEMNATURA
 Contemporan Proiect s.r.l. 410223 Oradea, Calea Aradului, nr. 18, jud. Bihor tel.: 0745 656555 e-mail: office@contemporanproiect.ro			Beneficiar : KOTTING MARIA - OLGA, NILEGESZ CRISTINA, CROITORU MARIA, THEISZ RUDOLF, THEISZ PETRU, THEISZ ANTON, PARCELARE TEREN PENTRU LOCUINTE com. Santandrei, sat Palota, nr. CAD 58938, jud. Bihor
SEF PROIECT:	ing. Fodor Răzvan		PR. NR. 751/2020
PROIECTAT:	arh. Oprea Ionuț		
DESENAT:	arh. Oprea Ionuț		
COORDONATOR:	arh. Buruiana Antonina		
SCARA: 1:500			Obiectul : REGIM JURIDIC SI CIRCULATIA TERENURILOR
Ianuarie 2020			Nr. obiect: FAZA P.U.Z. PL. NR. U05