
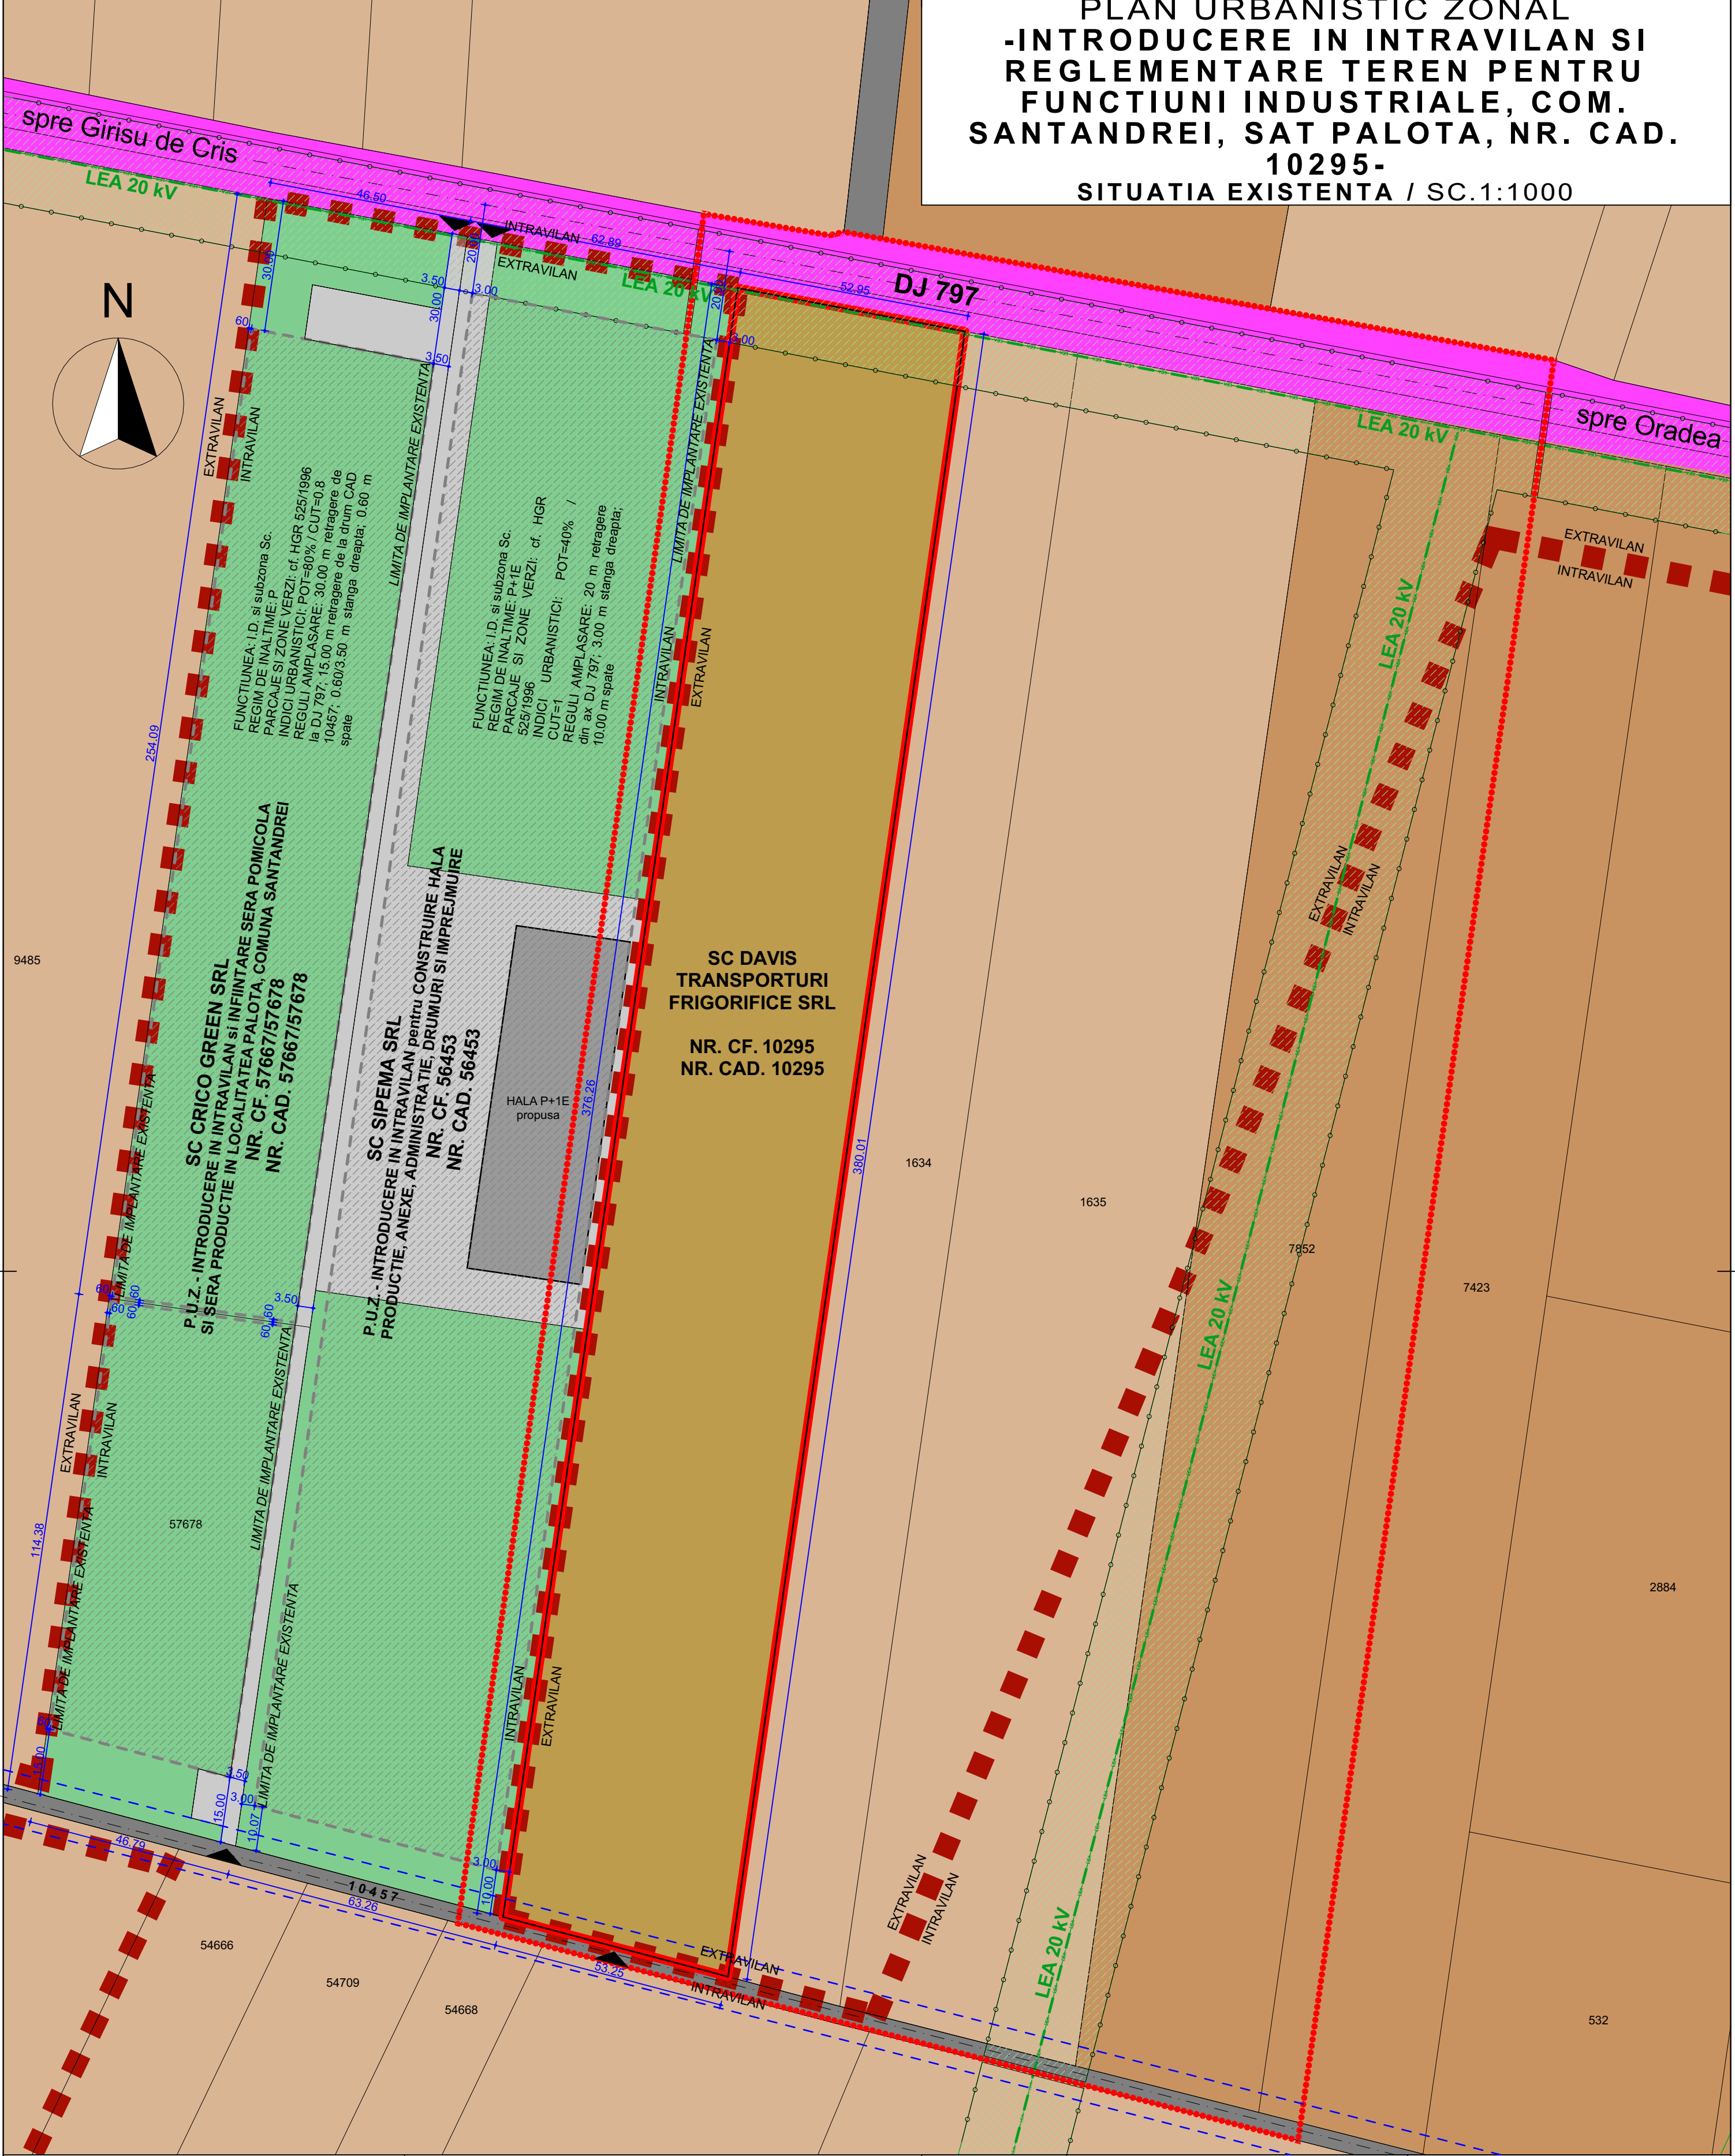


PLAN URBANISTIC ZONAL
-INTRODUCERE IN INTRAVILAN SI
REGLEMENTARE TEREN PENTRU
FUNCTIUNI INDUSTRIALE, COM.
SANTANDREI, SAT PALOTA, NR. CAD.
10295-
SITUATIA EXISTENTA / SC.1:1000

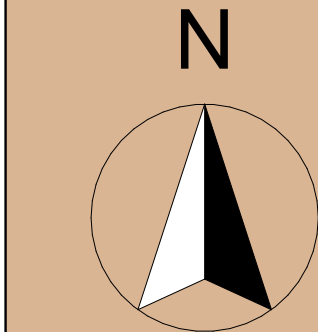

LEGENDA:	
	PARCELA NR. CAD. 10295 CARE FACE OBIECTUL P.U.Z. zona urbanizare activitati industriale, depozitare si logistica
	PARCELE PRIVATE CU ACTIVITATI INDUSTRIALE EXISTENTE
	PARCELE PRIVATE IN ZONA DE URBANIZARE ACTIVITATI INDUSTRIALE, DEPOZITARE SI LOGISTICA
	CIRCULATII - DRUM JUDETEAN DN 797
	CIRCULATII - DRUM SECUNDAR
	LIMITA PARCELA STUDIATA
	LIMITA ZONA DE STUDIU
	LIMITA INTRAVILAN EXISTENT
	ACCES EXISTENT

BILANT TERITORIAL EXISTENT:			
ZONA STUDIATA	79 592 mp	100%	
Parcele situate in zona cu caracter industrial	55 538 mp		
Parcela situata in zona de urbanizare cu caracter industrial care face obiectul P.U.Z.	20 000 mp	94.90%	
Circulatii - drum judetean 797	3 440 mp	4.32%	
Circulatii - drum secundar	794 mp	0.78%	
TOTAL:	79 952 mp	100%	

BENEFICIAR: S.C. DAVIS TRANSPORTURI FRIGORIFICE S.R.L.		P.O.T. EXISTENT:0% C.U.T. EXISTENT:0	
NR. CAD. 10295 NR. CF. 10295 COMUNA SANTANDREI - EXTRAVILAN, SAT PALOTA			
 Nr. certificat: URG-1014-EK-845	MENTIUNI		
	IN EXECUTIE:		
	VERIFICATORI		
	ATESTATI DE PR.:		
 STUDIO PROIECTARE ARHITECTURĂ str. Ep. Mihai Pavel 5 ORADEA, ROMANIA tel/fax: 0259 435 102 e-mail: trp@rdslink.ro J05/3498/94 CIF: RO 6256149	BENEFICIAR : SC DAVIS TRANSPORTURI FRIGORIFICE SRL STR. DR. LOUIS PASTEUR NR. 131, MUN. ORADEA, JUD. BIHOR		LUCRARE : INTRODUCERE IN INTRAVILAN SI REGLEMENTARE TEREN PENTRU FUNCTIUNI INDUSTRIALE, COM. SANTANDREI, SAT PALOTA, NR.CAD. 10295
			NR.PROIECT : 450 / 2022
			Nr.plan : 03 / U
			Faza : SO
			scara : 1 : 1 000
SEF PROIECT:	arh. SZASZ PAUL	PLAN SITUATIA EXISTENTA	
PROIECTAT:	arh. CRACANA CALIN		
PROIECTAT:	arh. CRISAN GEORGIANA		
		Data elab.: noi. 2022	